


DOOR

DW001

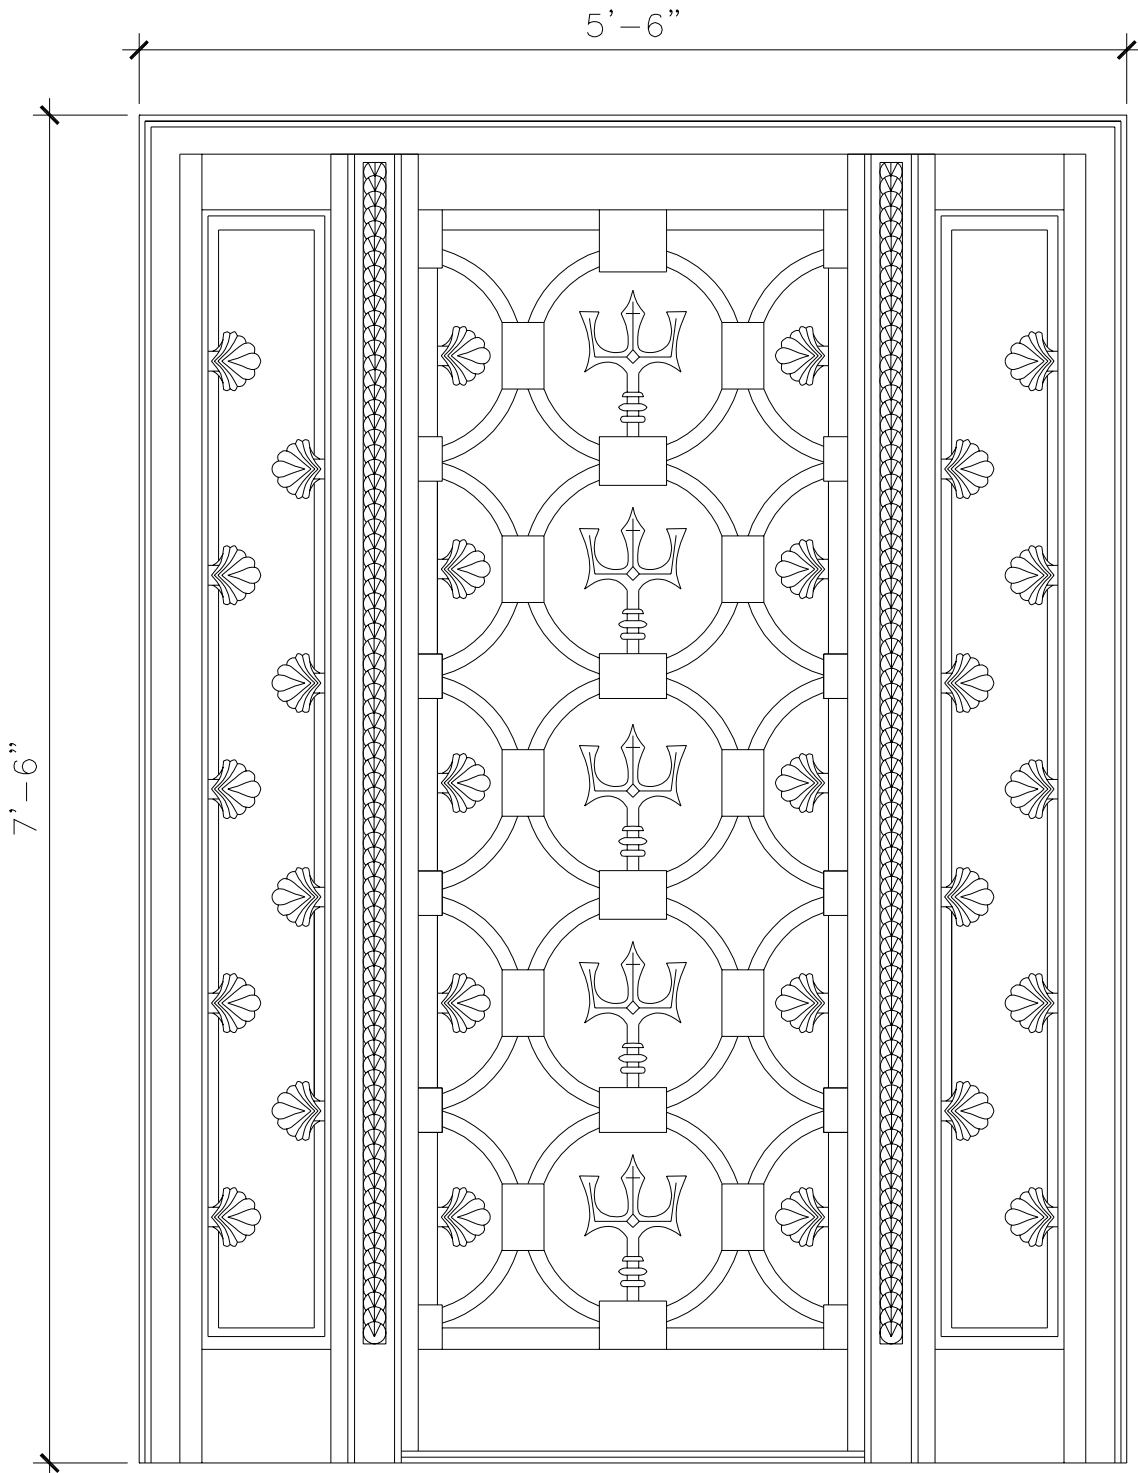


RECOMMENDED MATERIALS

ALUMINUM
BRONZE


FINISHES

PAINTED, ANTIQUED
PATINA, BRUSHED, HAND RUBBED

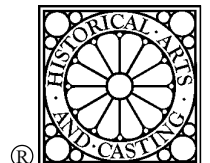

DOOR

DW002

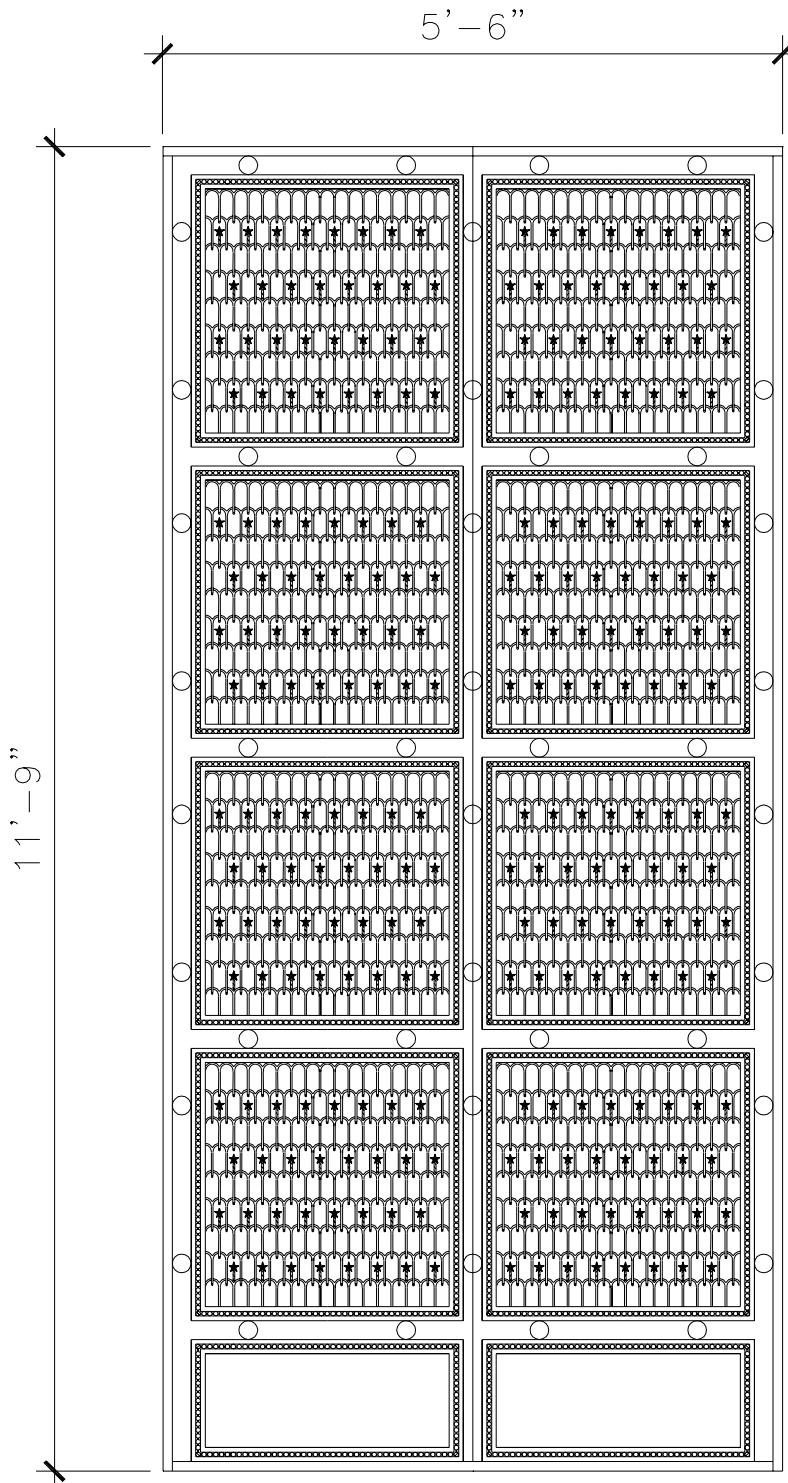



RECOMMENDED MATERIALS

ALUMINUM
BRONZE

FINISHES

PAINTED, ANTIQUED
PATINA, BRUSHED, HAND RUBBED

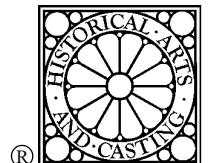

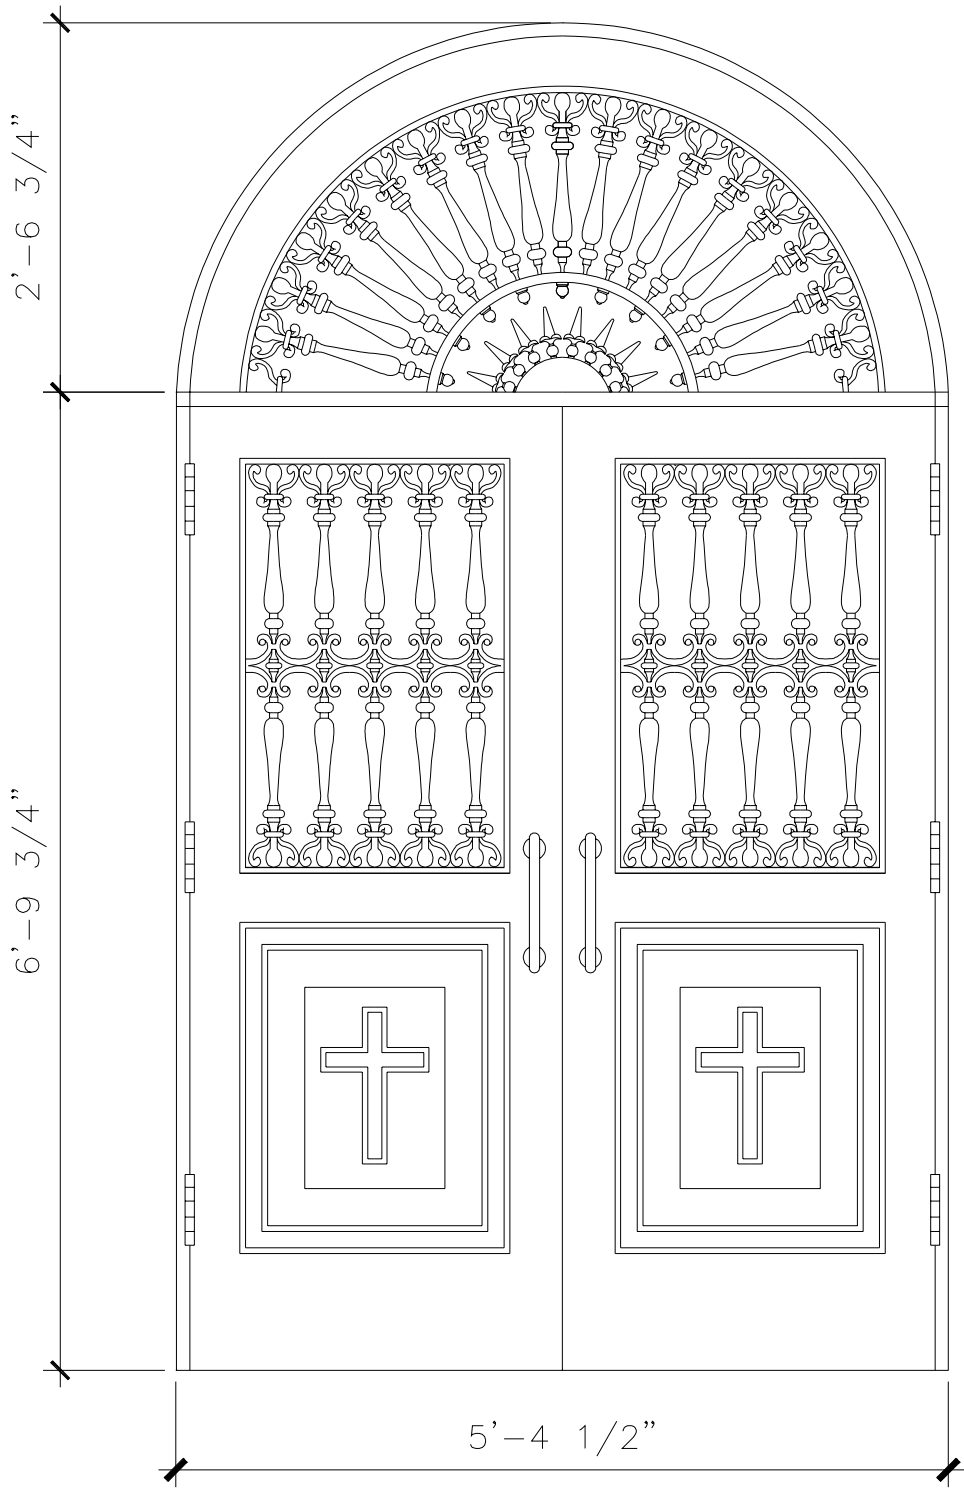


RECOMMENDED MATERIALS

ALUMINUM
BRONZE


FINISHES

PAINTED, ANTIQUED
PATINA, BRUSHED, HAND RUBBED

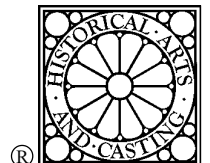

DOOR

DW004

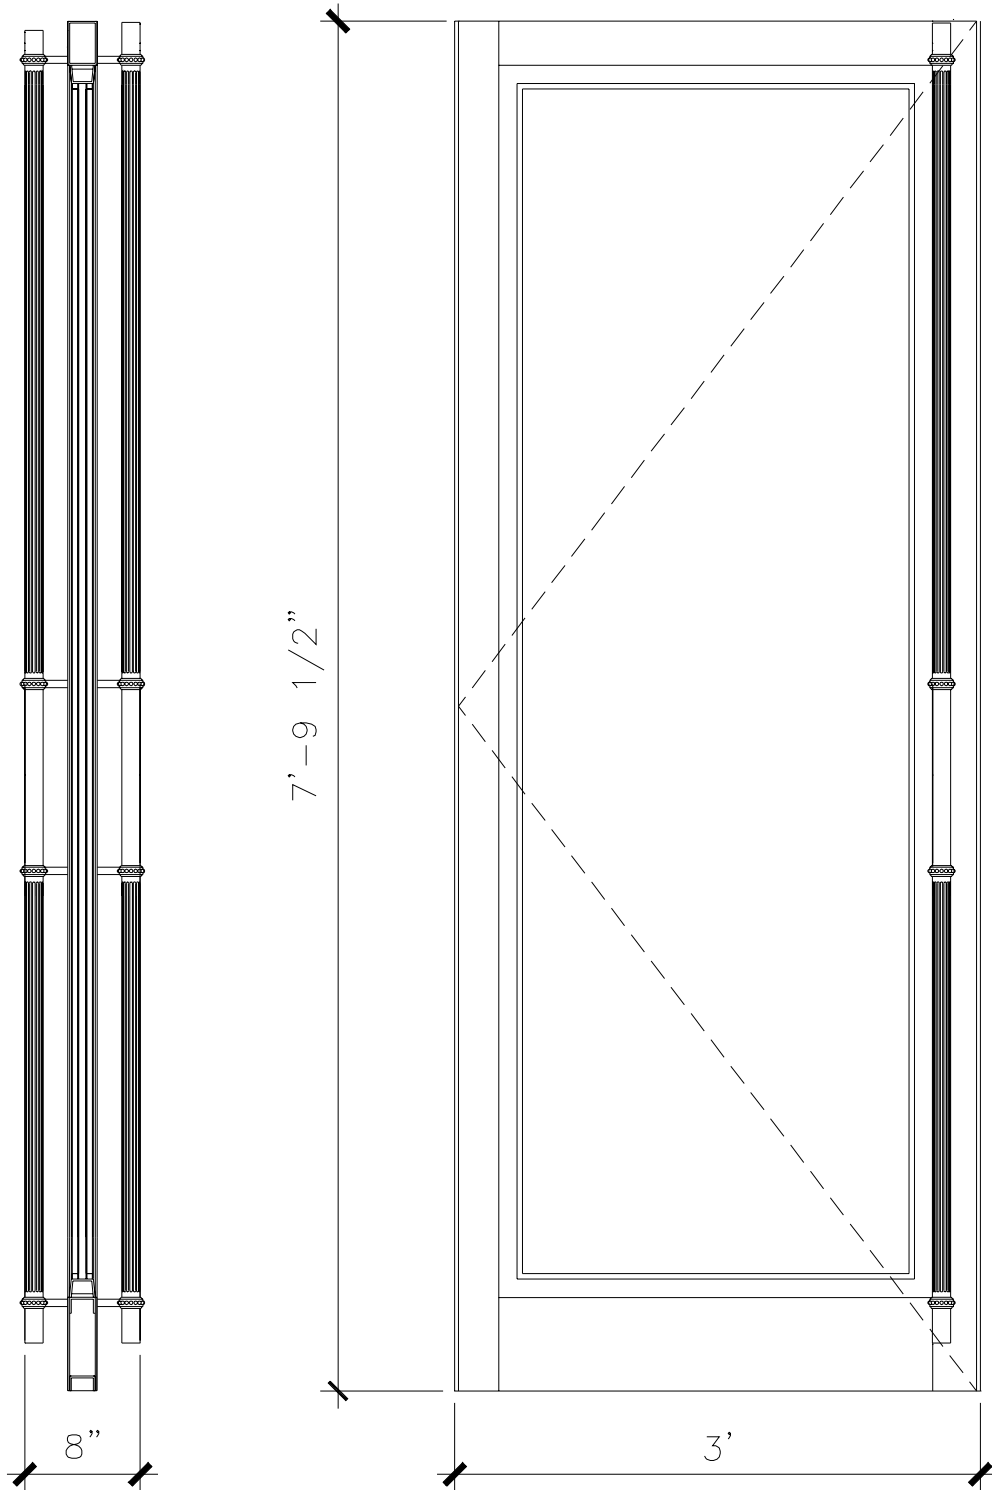



RECOMMENDED MATERIALS

ALUMINUM
BRONZE

FINISHES

PAINTED, ANTIQUED
PATINA, BRUSHED, HAND RUBBED

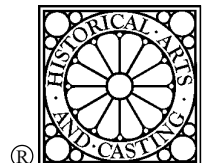

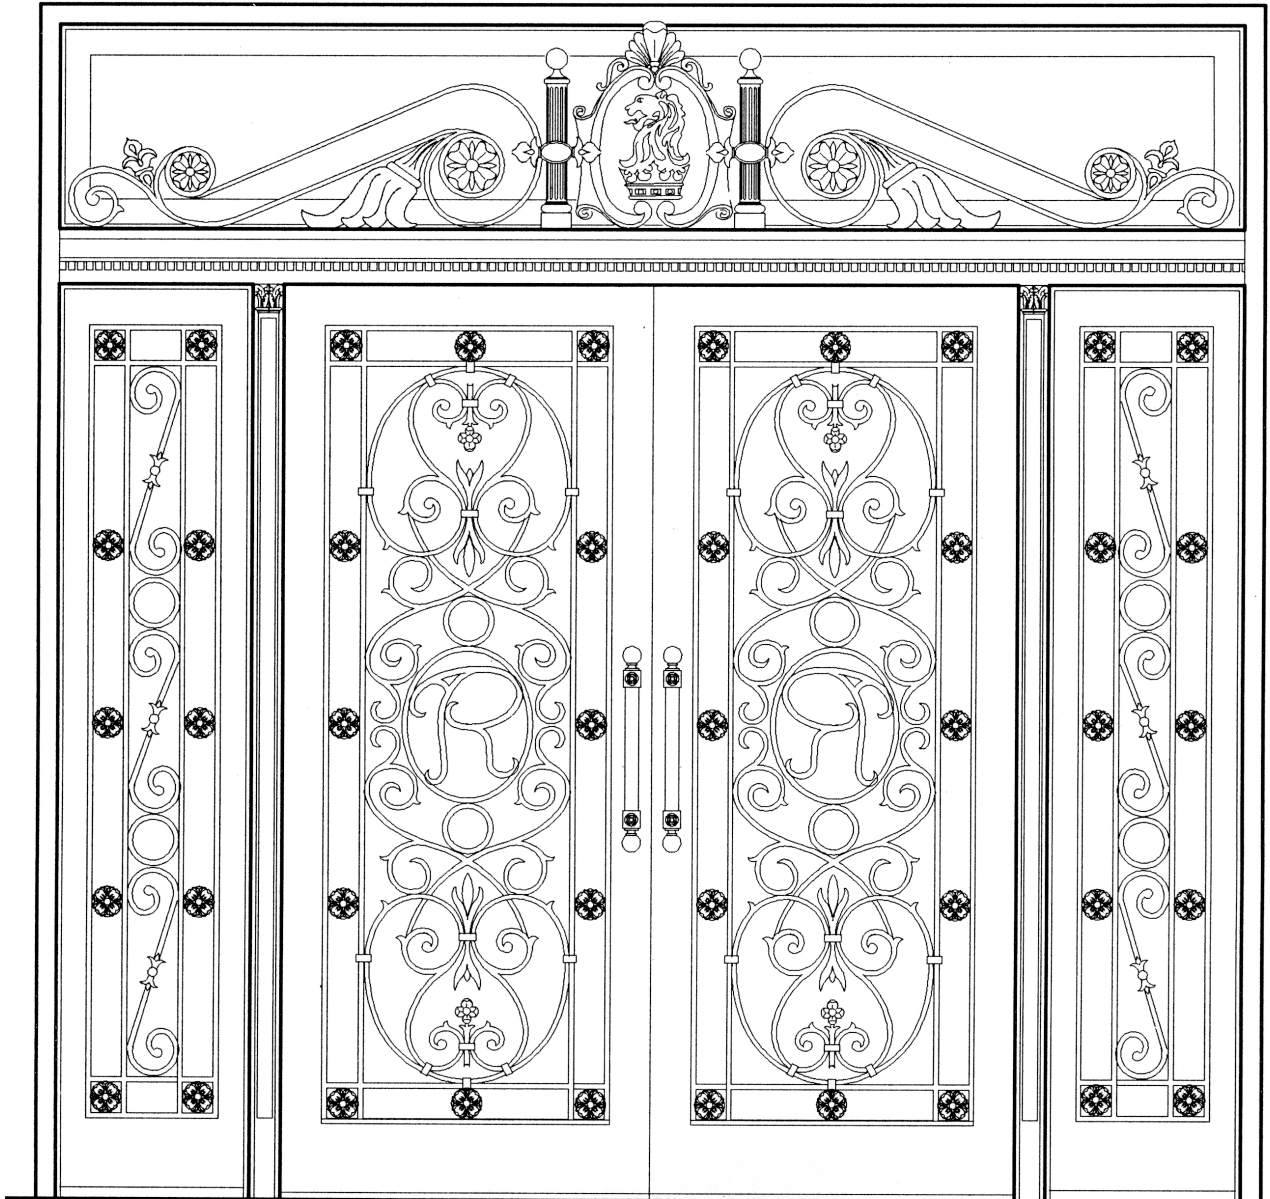


RECOMMENDED MATERIALS

STEEL
ALUMINUM
BRONZE


FINISHES

PAINTED
PAINTED, ANTIQUED
PATINA, BRUSHED, HAND RUBBED

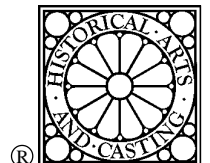


DOORS

DW007

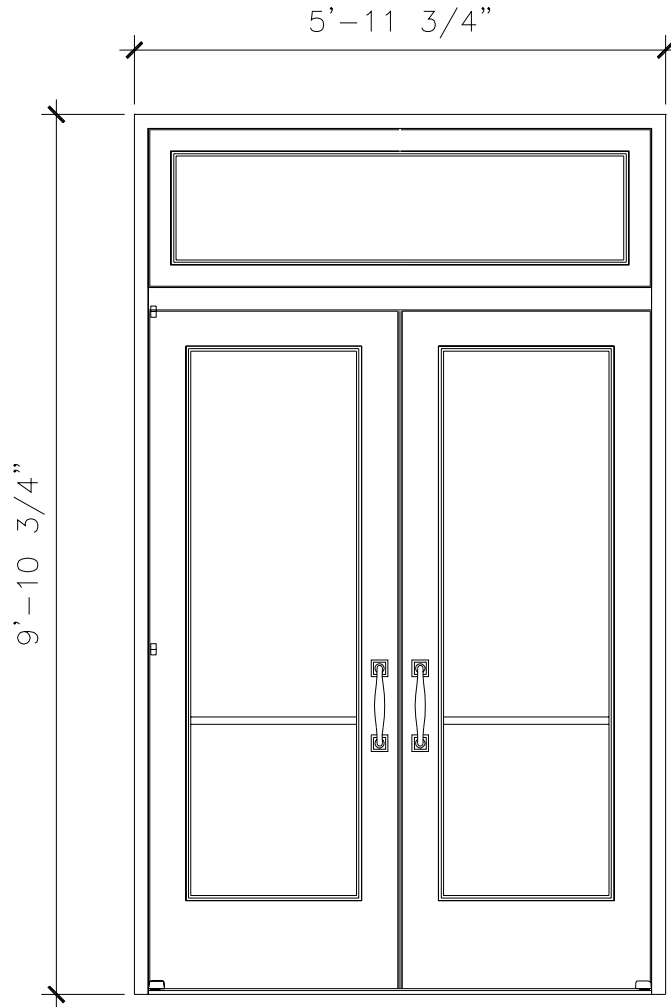

EXTERIOR ELEVATION

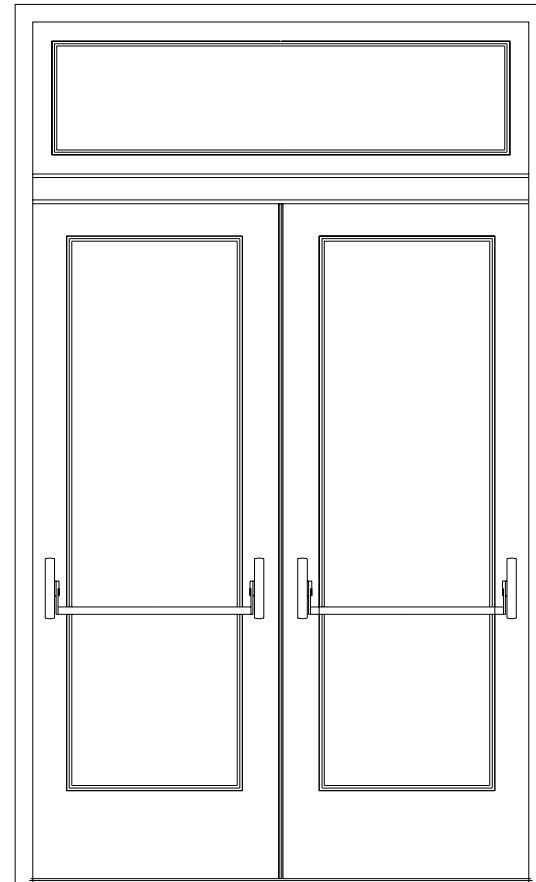


INTERIOR ELEVATION

RECOMMENDED MATERIALS

STEEL
ALUMINUM
BRONZE

FINISHES

PAINTED, ANTIQUED
PATINA, BRUSHED, HAND RUBBED

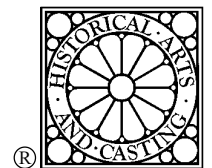


DOORS


DW008

6'-11 1/2"

9'-10 3/4"

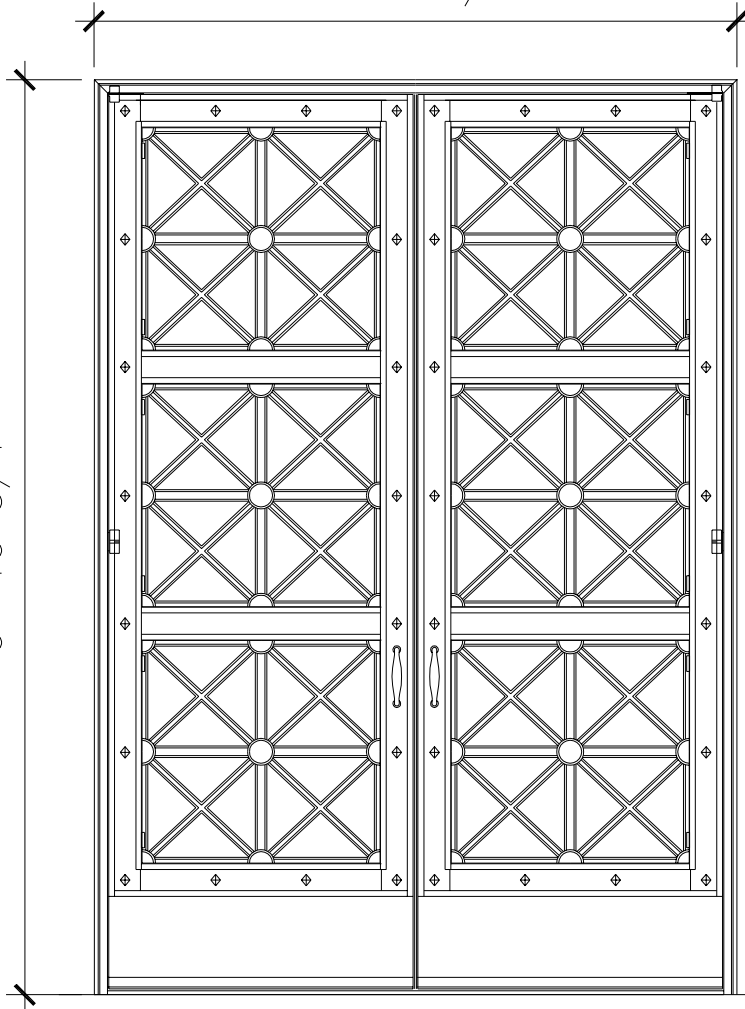

EXTERIOR ELEVATION

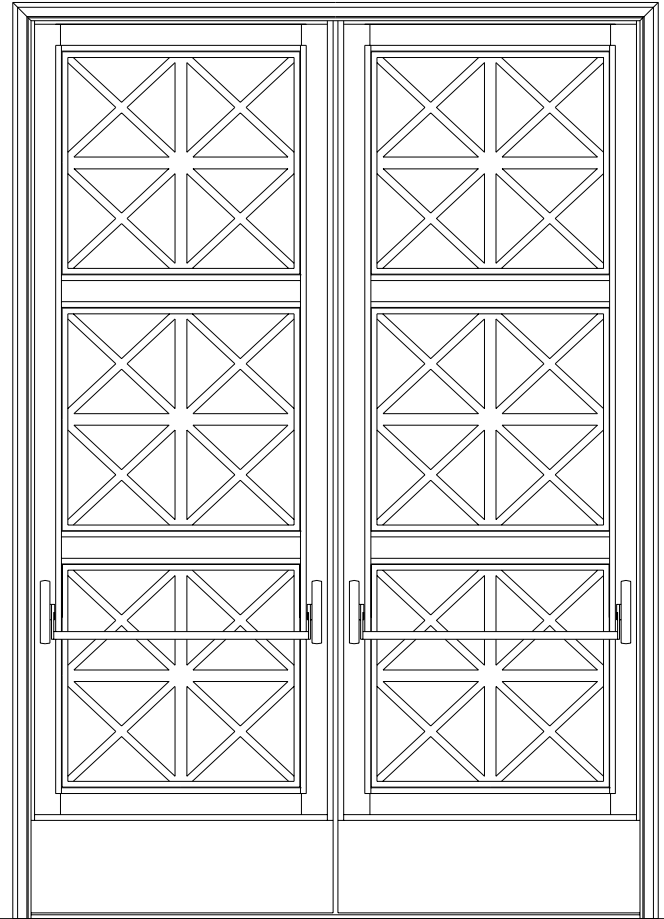

INTERIOR ELEVATION

RECOMMENDED MATERIALS

STEEL
ALUMINUM
BRONZE


FINISHES

PAINTED, ANTIQUED
PATINA, BRUSHED, HAND RUBBED



DOORS

DW009

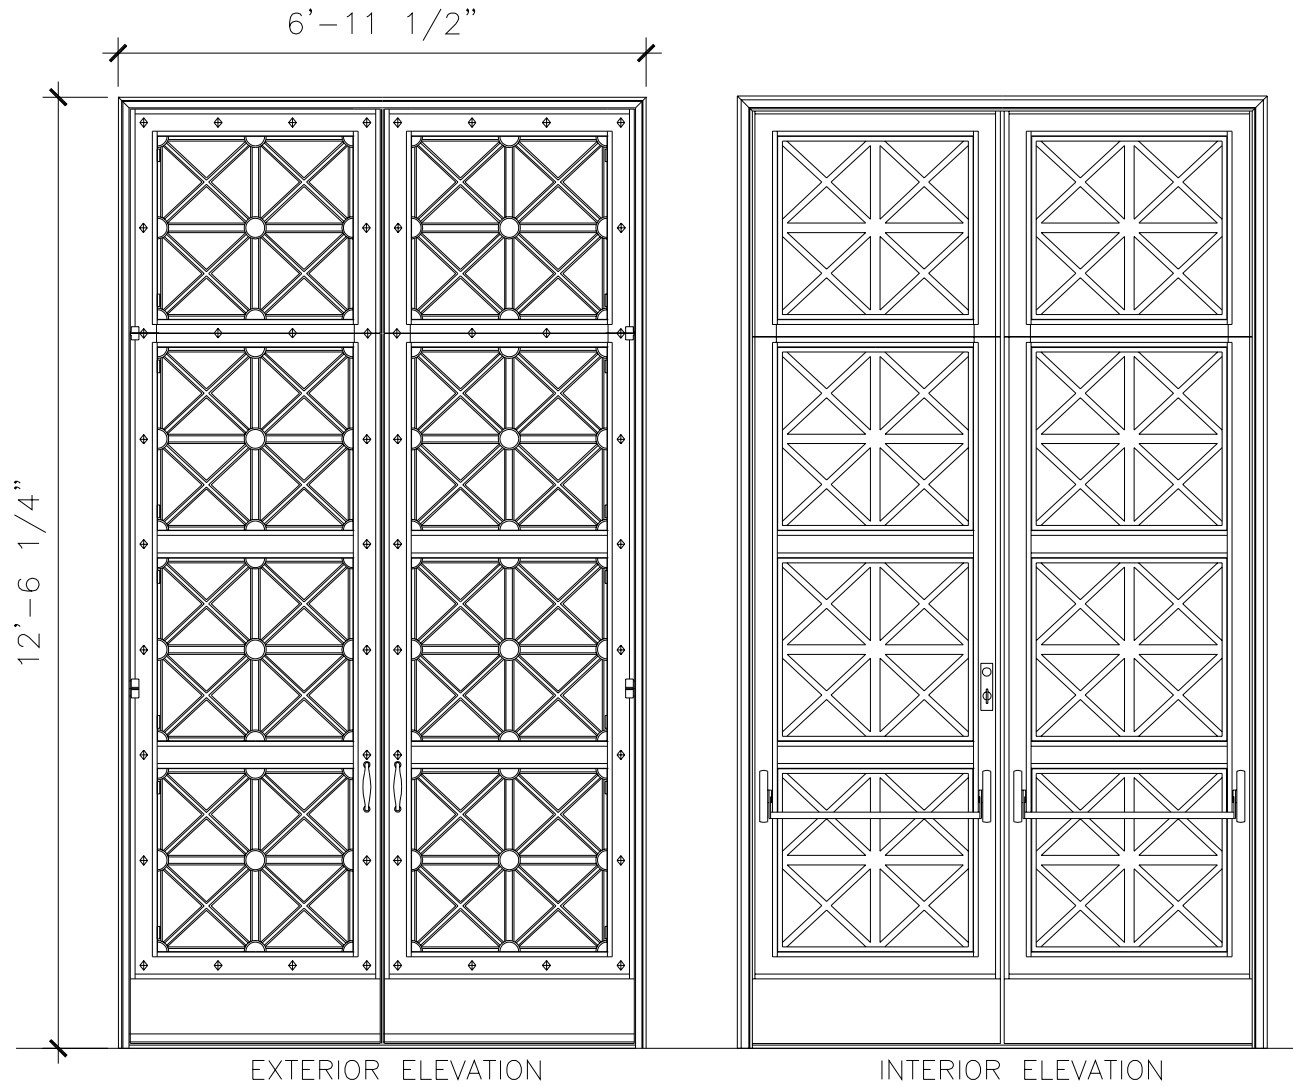


RECOMMENDED MATERIALS

- STEEL
- ALUMINUM
- BRONZE


FINISHES

- PAINTED, ANTIQUED
- PATINA, BRUSHED, HAND RUBBED

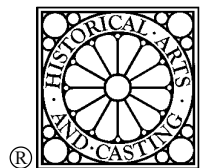

DOORS

DW010

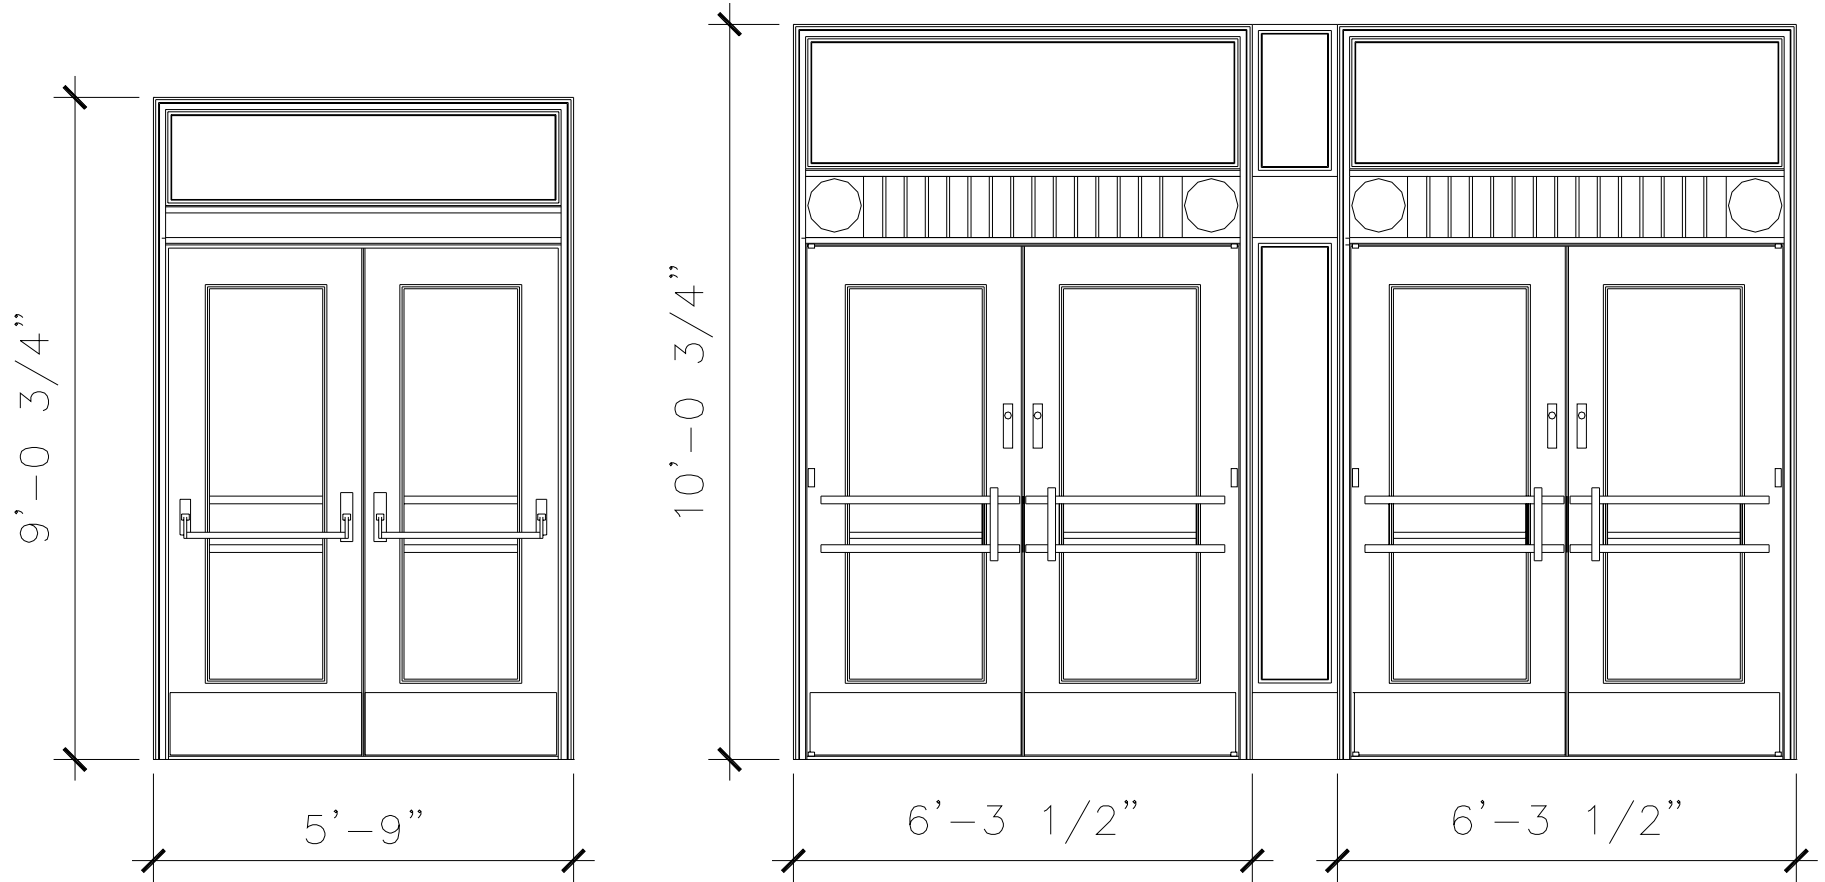


RECOMMENDED MATERIALS

ALUMINUM
BRONZE


FINISHES

PAINTED, ANTIQUED
PATINA, BRUSHED, HAND RUBBED

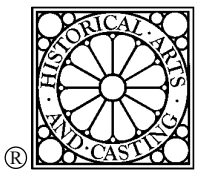

ENTRANCE DOOR

DW011

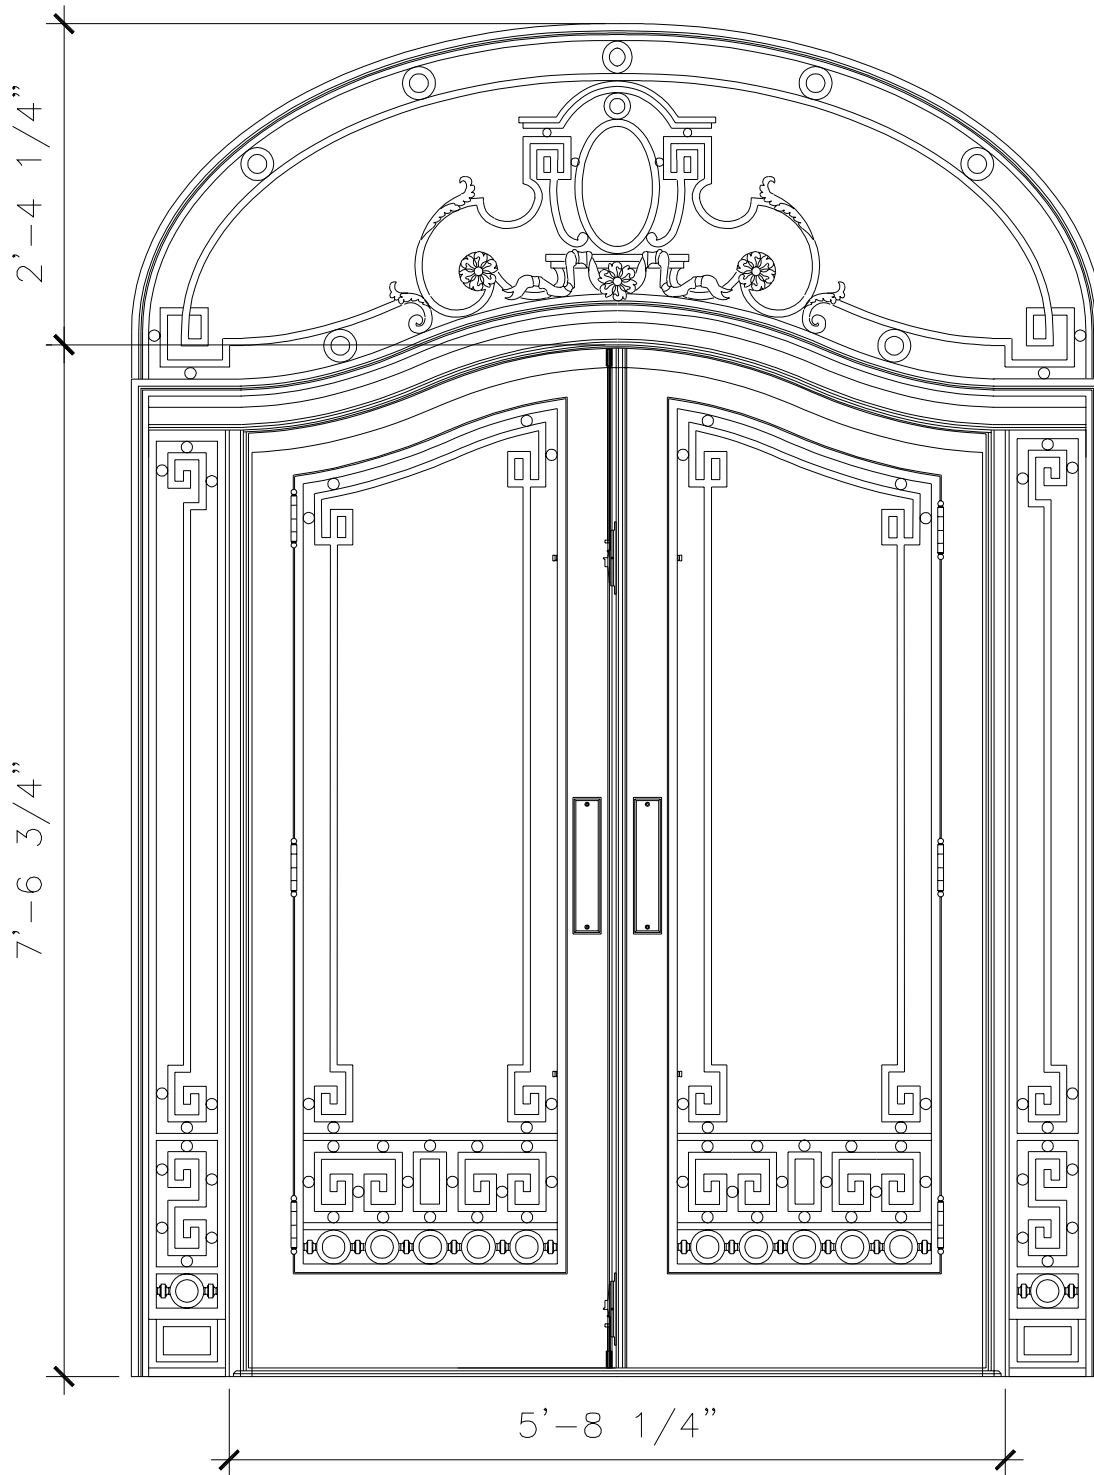


RECOMMENDED MATERIALS

ALUMINUM
BRONZE


FINISHES

PAINTED, ANTIQUED
PATINA, BRUSHED, HAND RUBBED

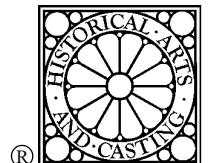

LUNETTE

DW012

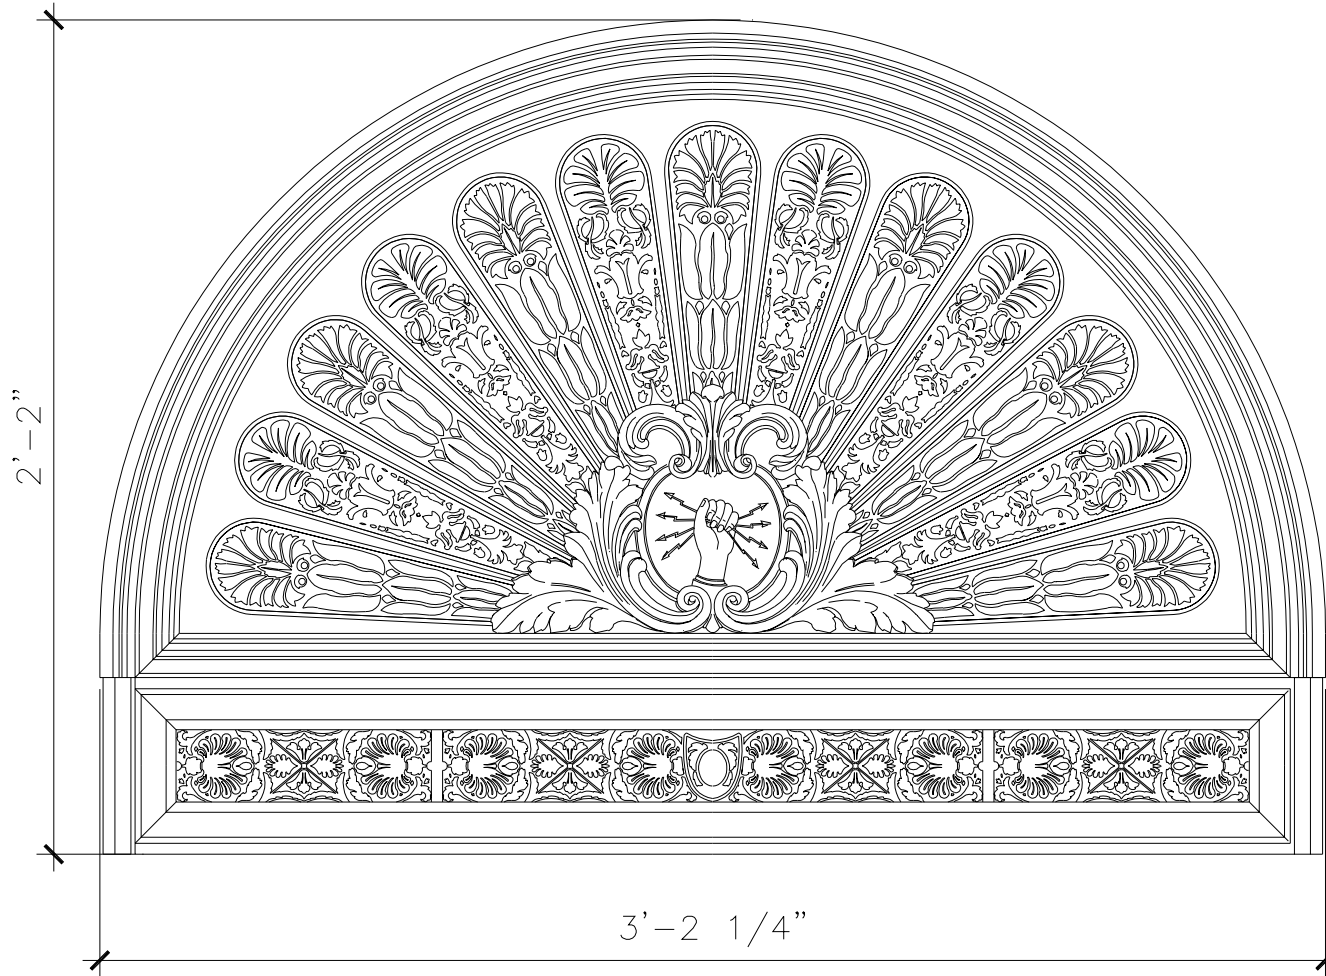



RECOMMENDED MATERIALS

ALUMINUM
BRONZE

FINISHES

PAINTED, ANTIQUED
PATINA, BRUSHED, HAND RUBBED

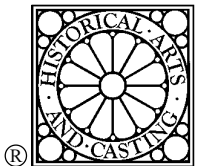

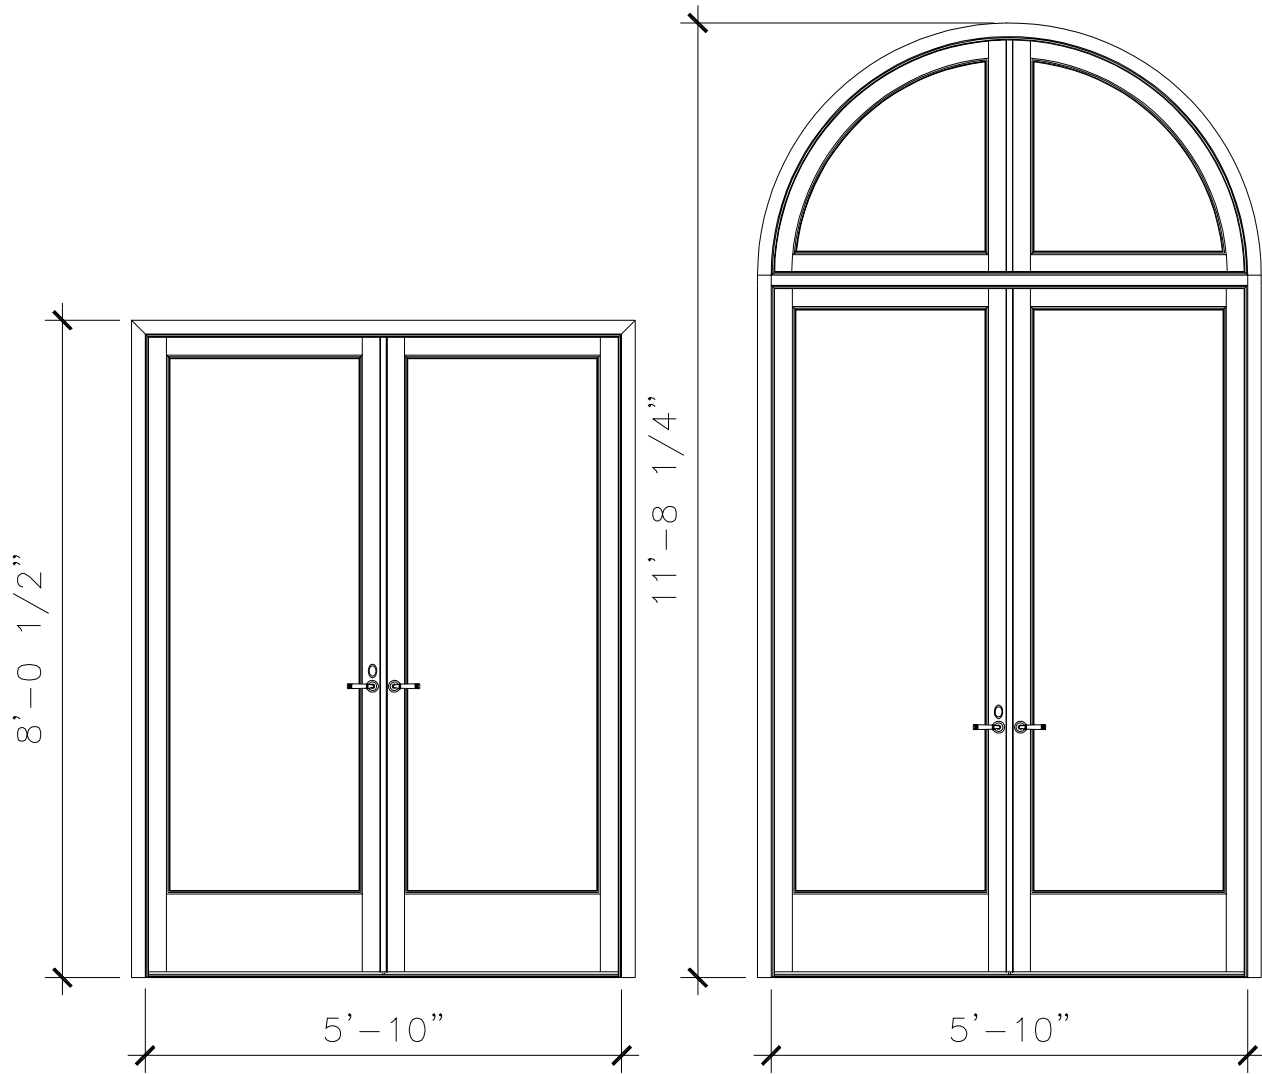



RECOMMENDED MATERIALS

ALUMINUM
BRONZE

FINISHES

PAINTED, ANTIQUED
PATINA, BRUSHED, HAND RUBBED

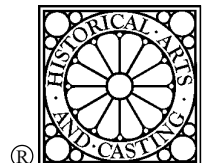

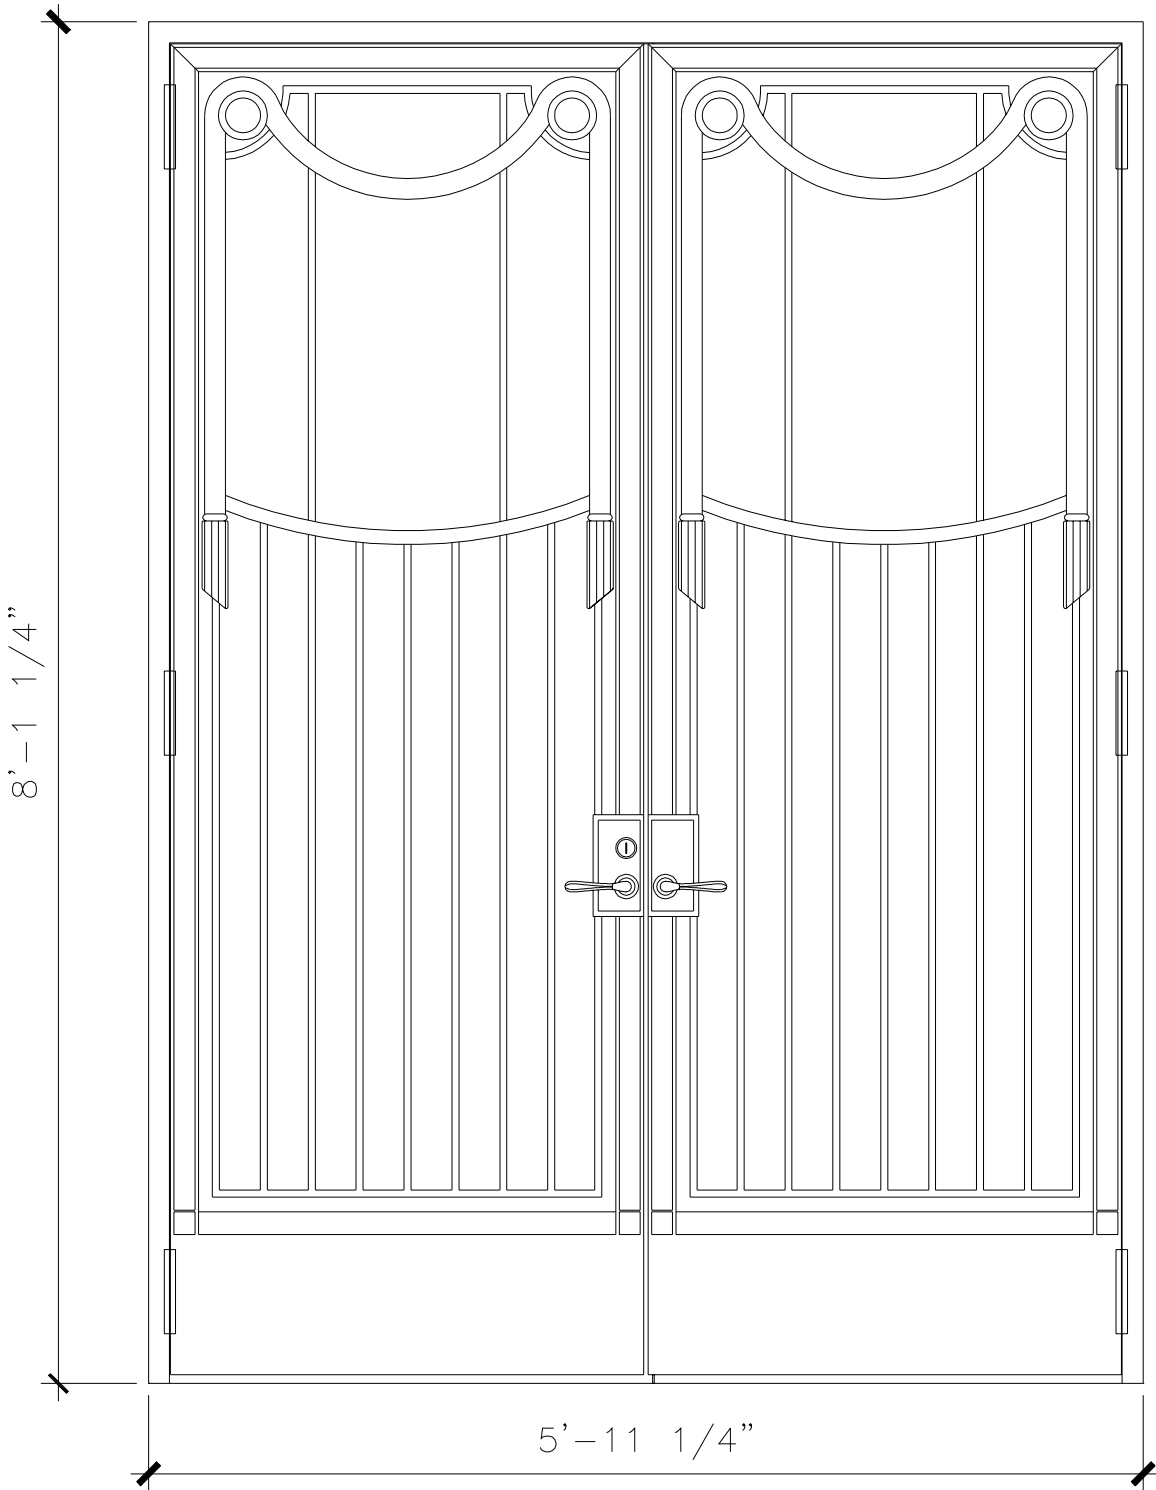



RECOMMENDED MATERIALS

ALUMINUM
BRONZE

FINISHES

PAINTED, ANTIQUED
PATINA, BRUSHED, HAND RUBBED

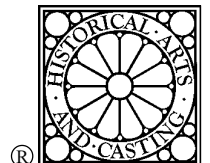

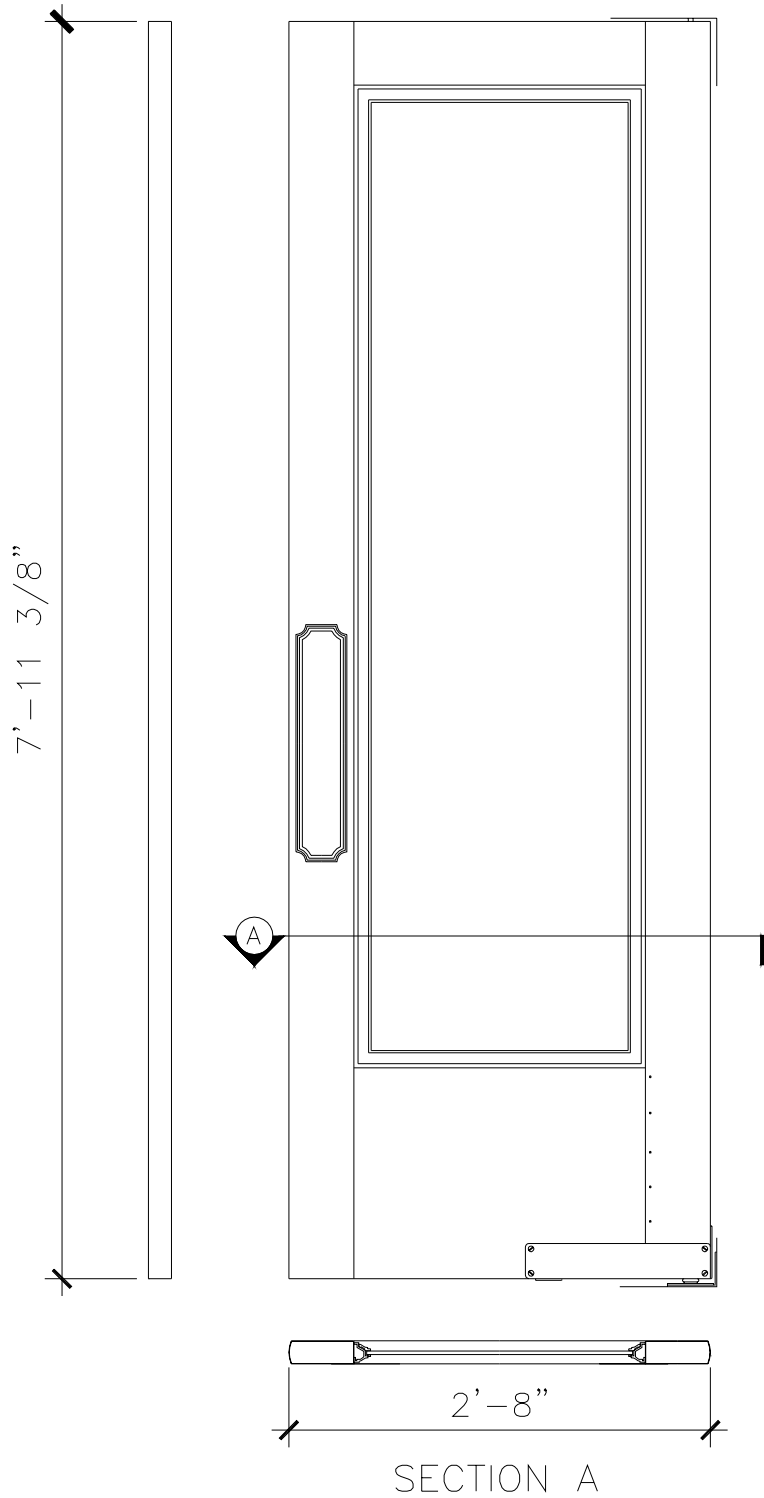


RECOMMENDED MATERIALS

ALUMINUM
BRONZE


FINISHES

PAINTED, ANTIQUED
PATINA, BRUSHED, HAND RUBBED

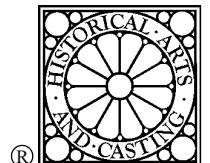

DOOR

DW016

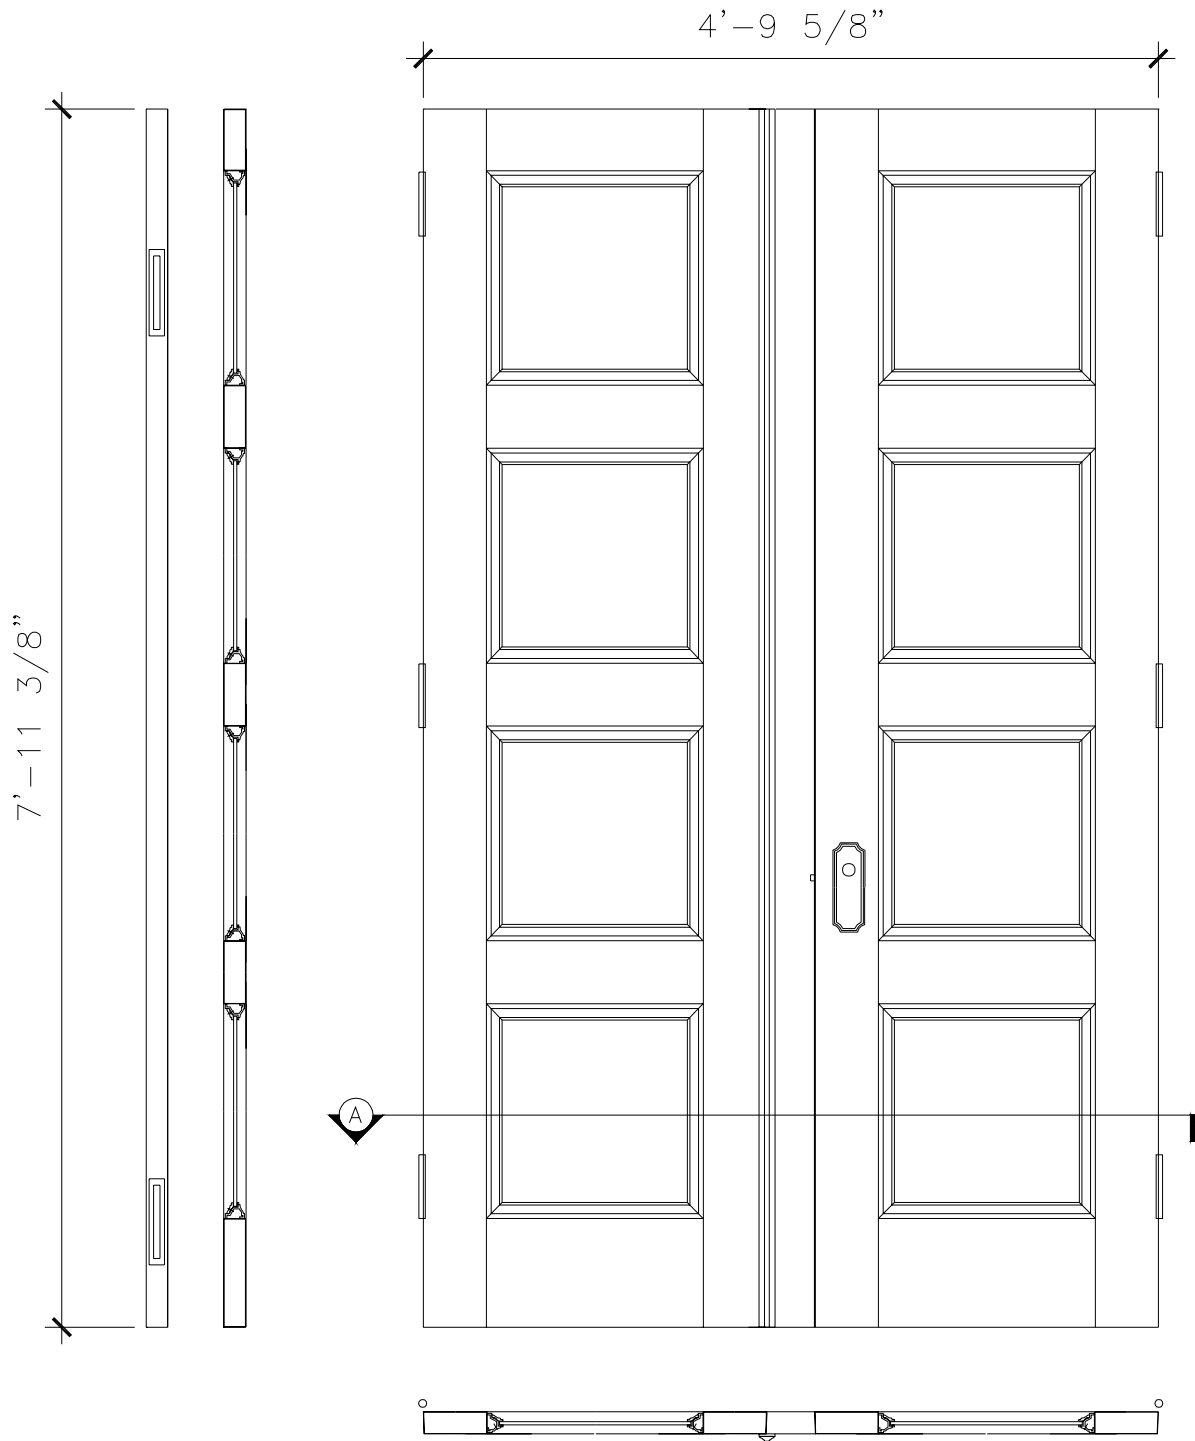


SECTION A

RECOMMENDED MATERIALS

ALUMINUM
BRONZE


FINISHES

PAINTED, ANTIQUED
PATINA, BRUSHED, HAND RUBBED

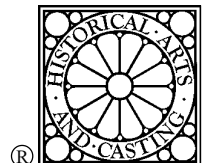

DOOR

DW017

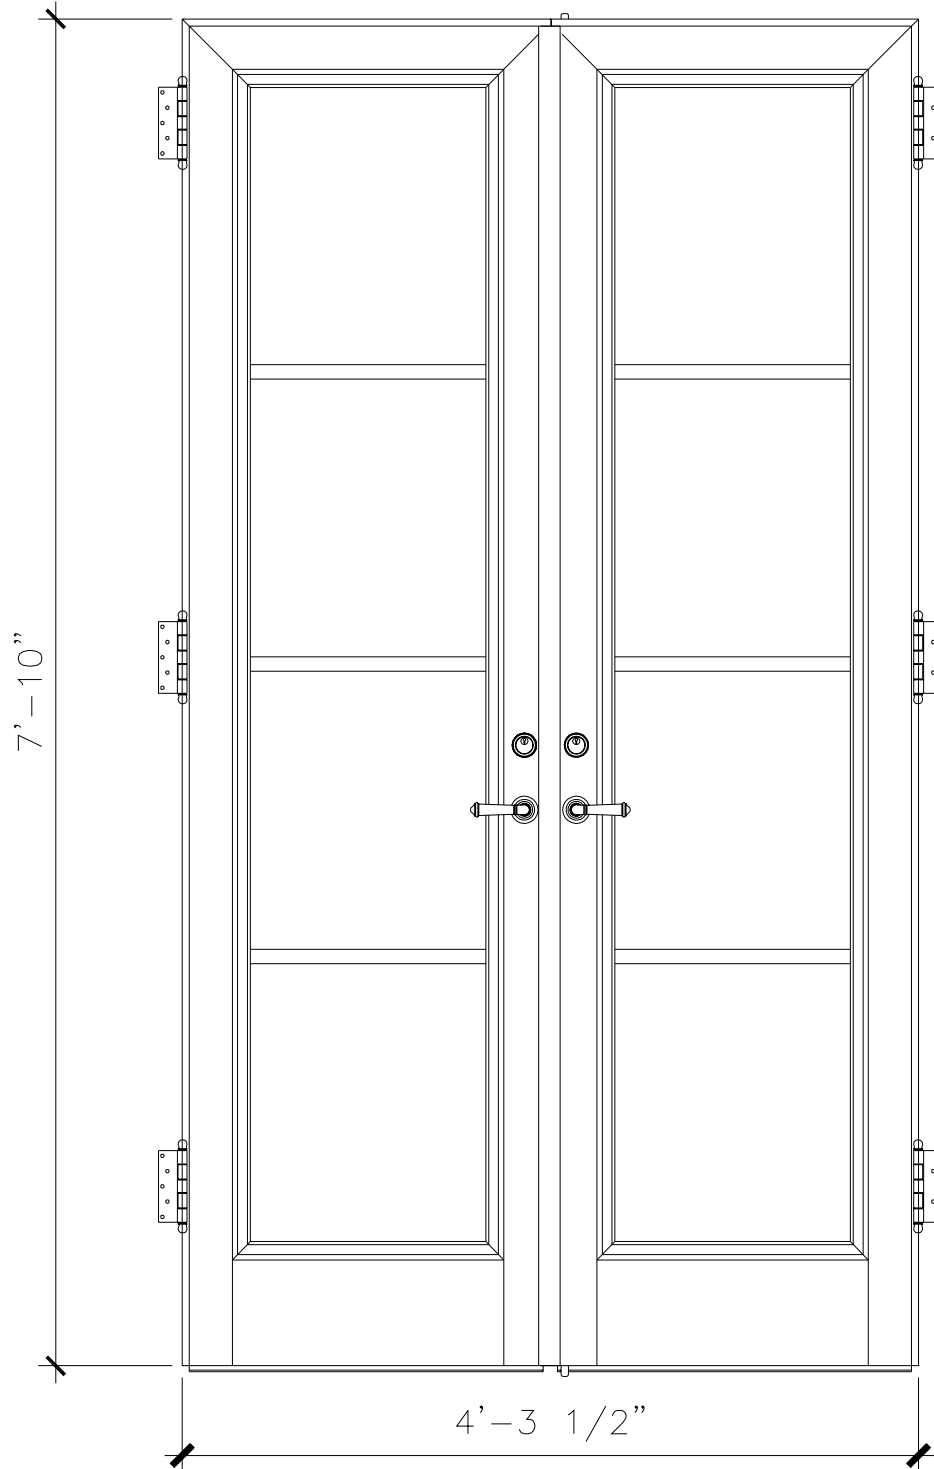



RECOMMENDED MATERIALS

ALUMINUM
BRONZE

FINISHES

PAINTED, ANTIQUED
PATINA, BRUSHED, HAND RUBBED

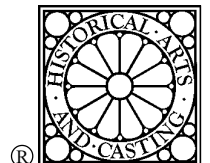

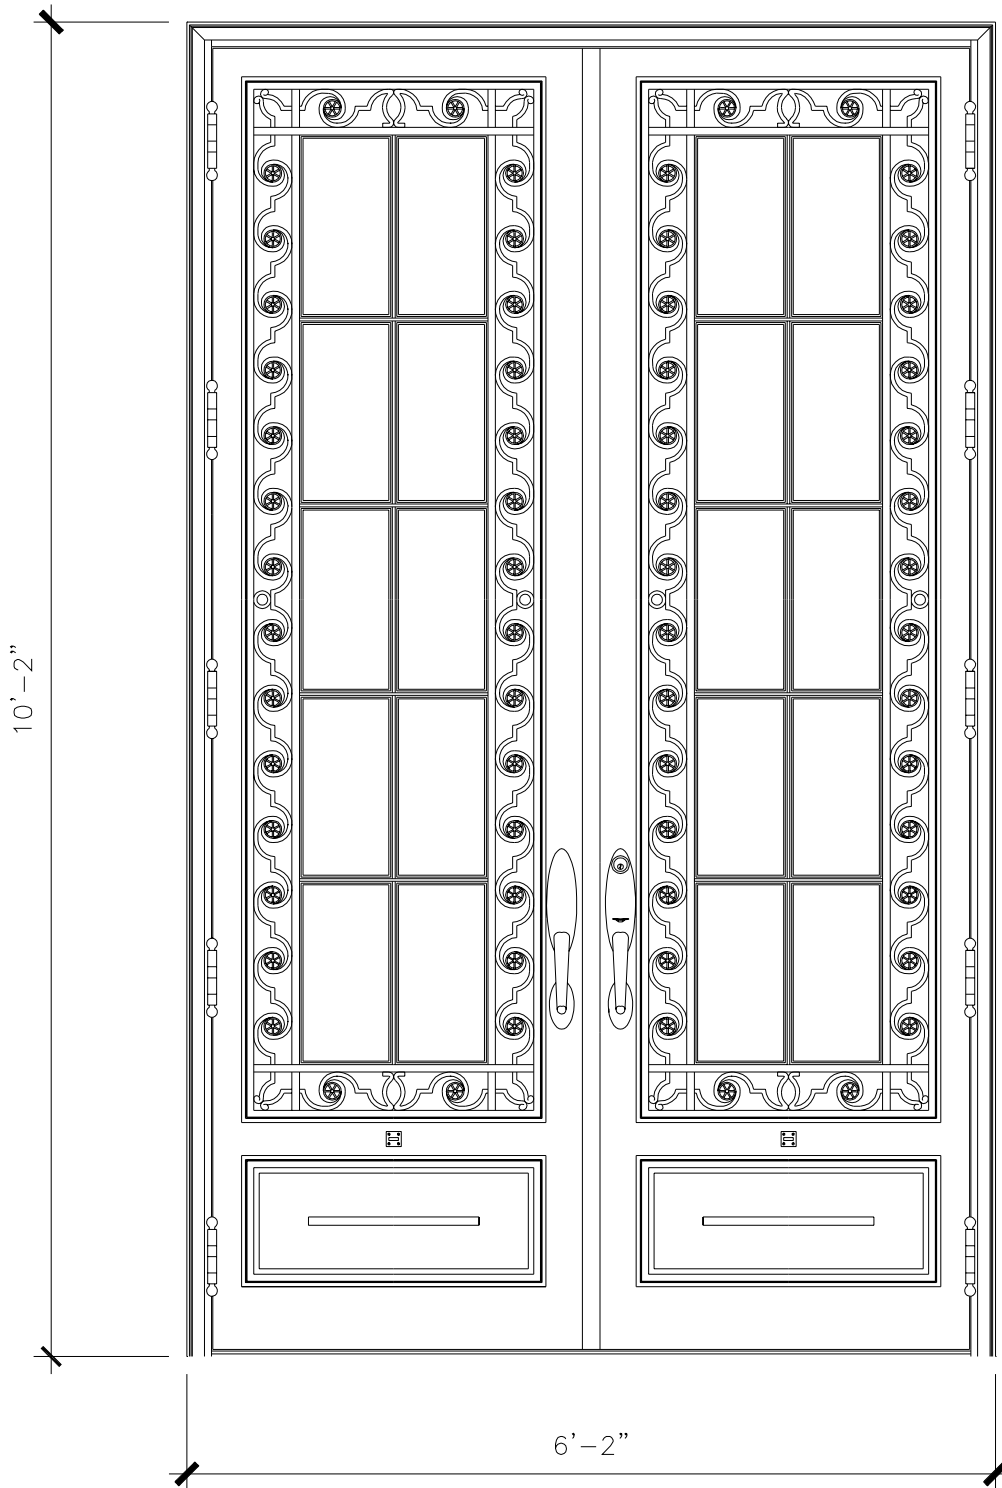


RECOMMENDED MATERIALS

IRON
ALUMINUM
BRONZE


FINISHES

PAINTED
PAINTED, ANTIQUED
PATINA, BRUSHED, HAND RUBBED

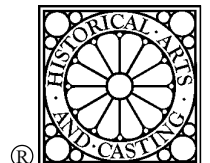

DOOR

DW019

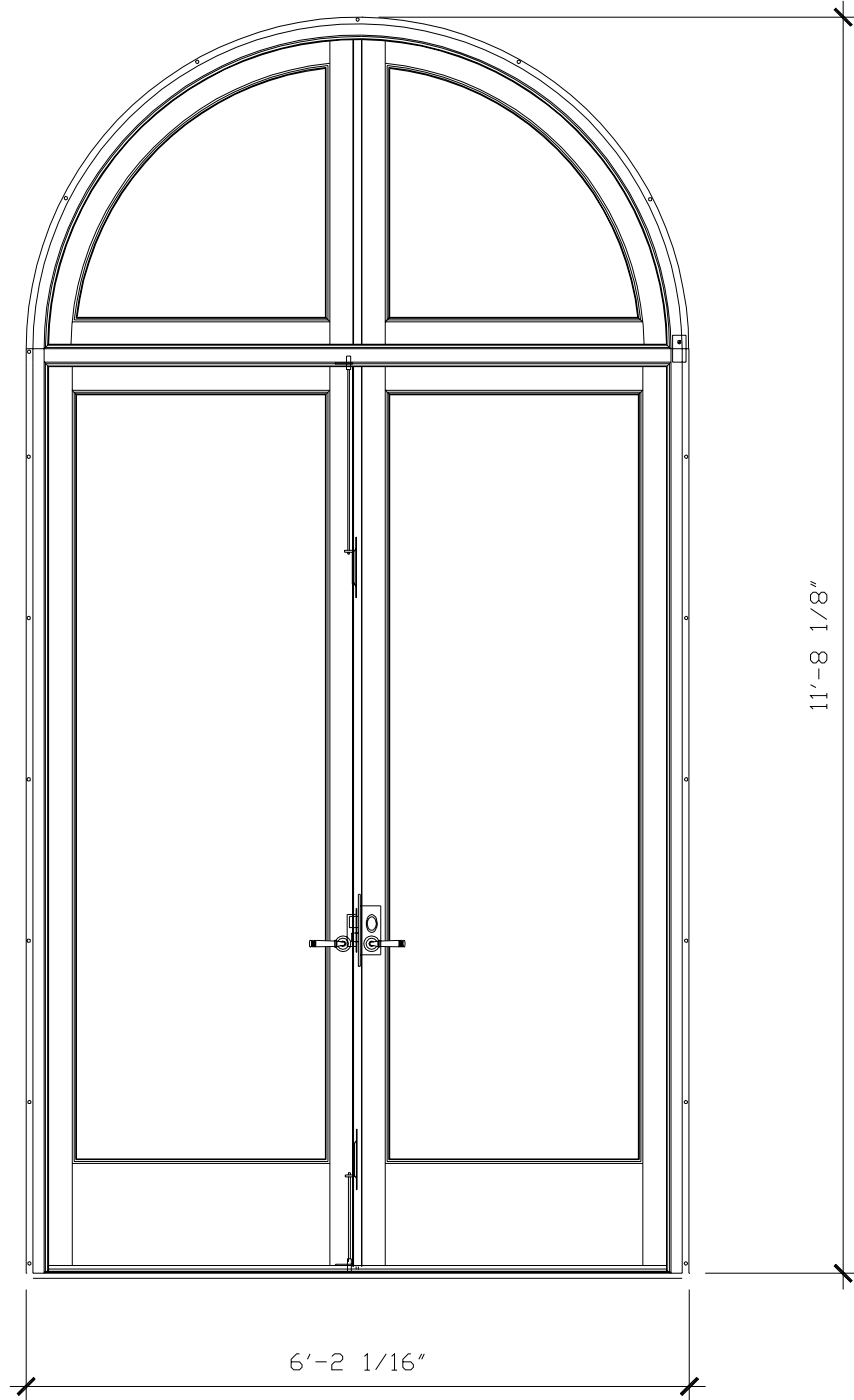


RECOMMENDED MATERIALS

ALUMINUM
BRONZE



FINISHES

PAINTED, ANTIQUED
PATINA, BRUSHED, HAND RUBBED

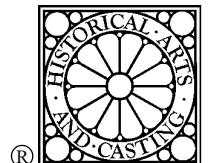

DOOR

DW020

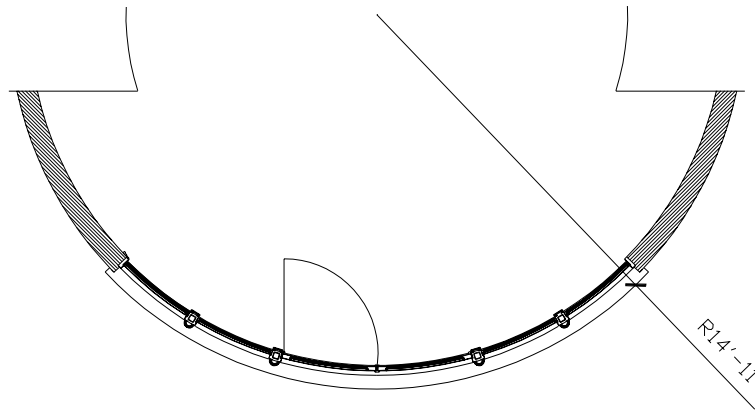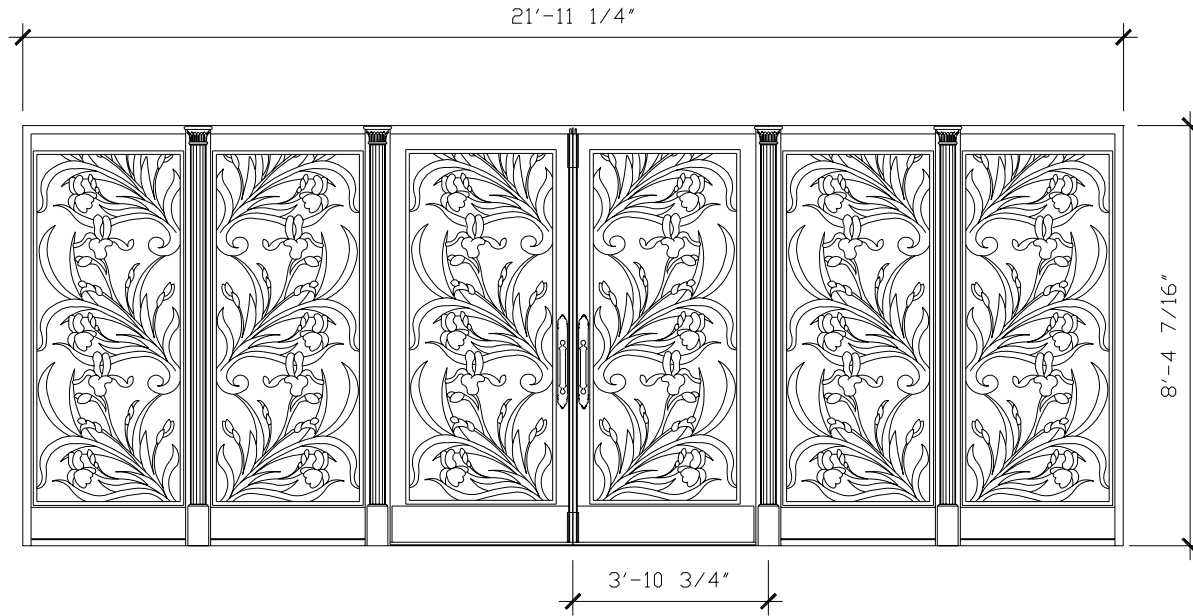


RECOMMENDED MATERIALS

ALUMINUM
BRONZE


FINISHES

PAINTED, ANTIQUED
PATINA, BRUSHED, HAND RUBBED

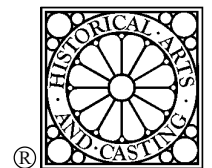

ENTRANCE DOOR

DW021

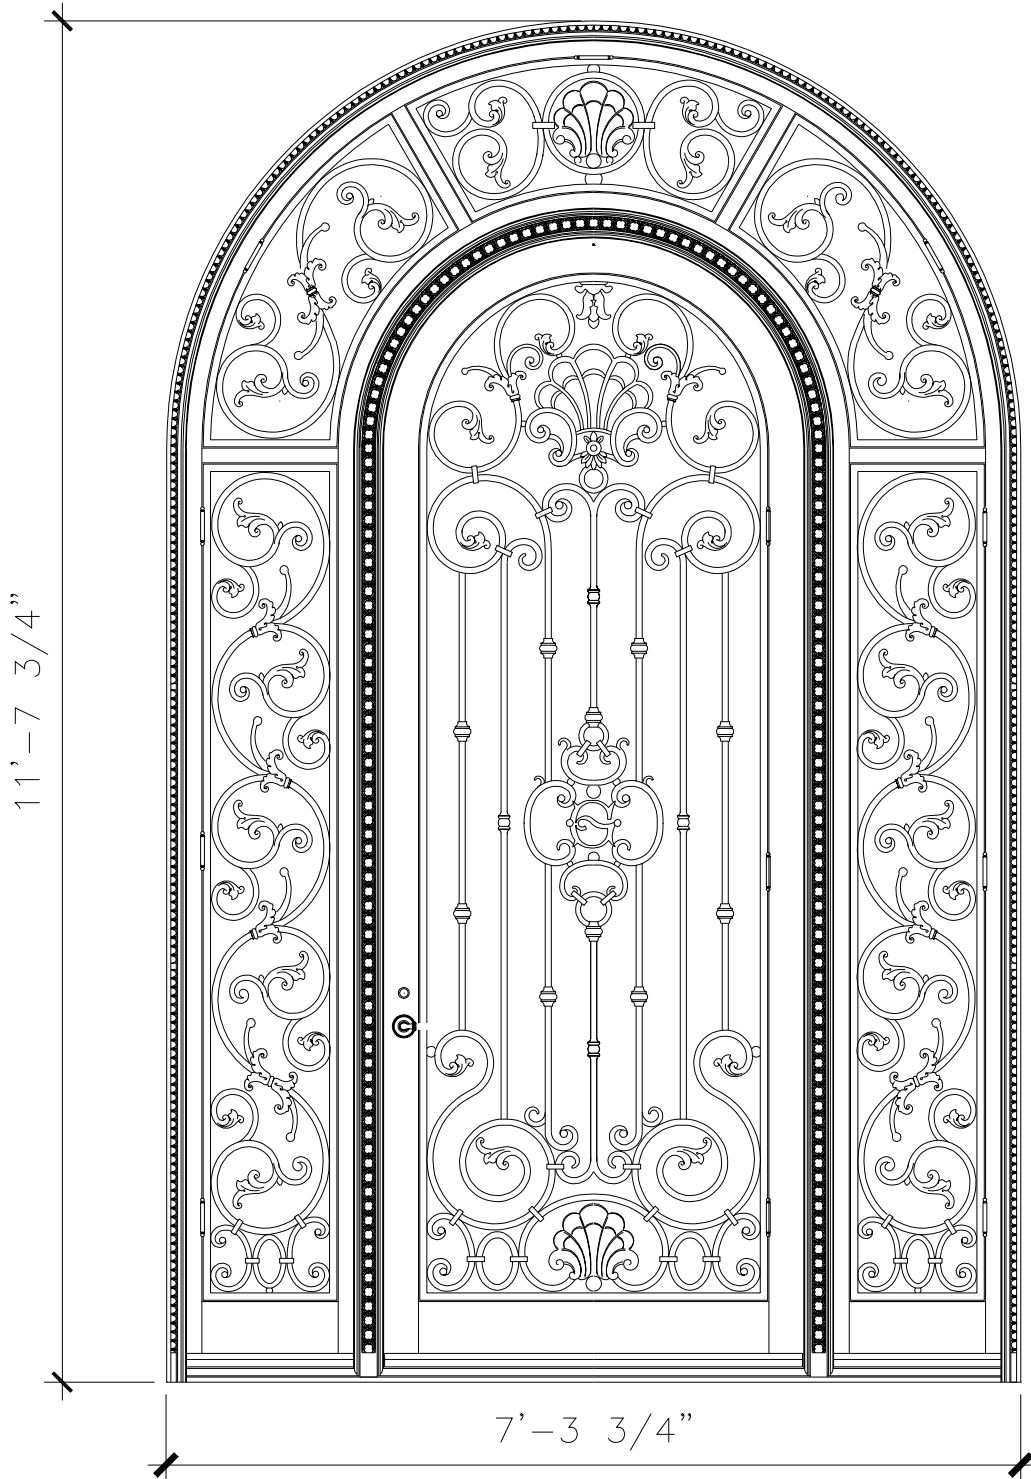



RECOMMENDED MATERIALS

ALUMINUM
BRONZE


FINISHES

PAINTED, ANTIQUED
PATINA, BRUSHED, HAND RUBBED

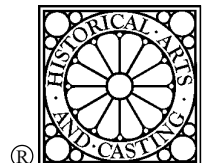

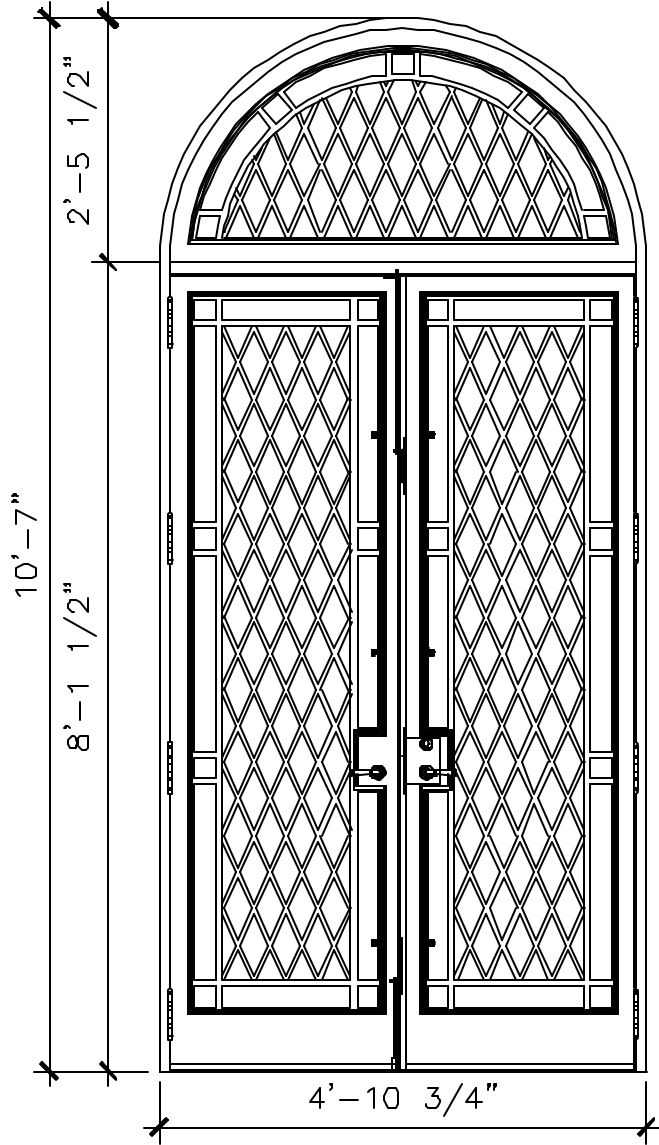

EXTERIOR ELEVATION

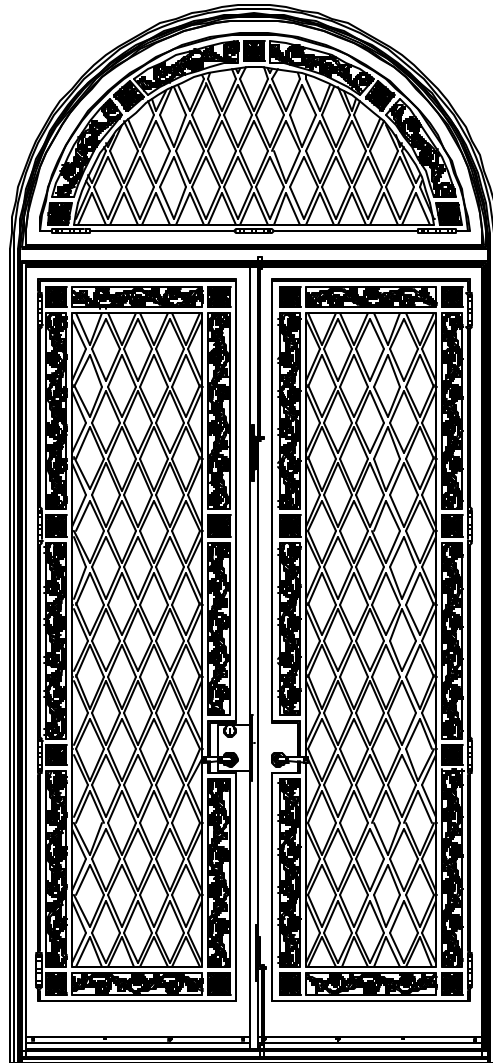


INTERIOR ELEVATION

RECOMMENDED MATERIALS


ALUMINUM
BRONZE

FINISHES


PAINTED, ANTIQUED
PATINA, BRUSHED, HAND RUBBED

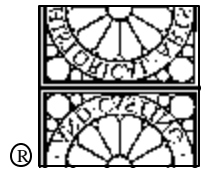

®

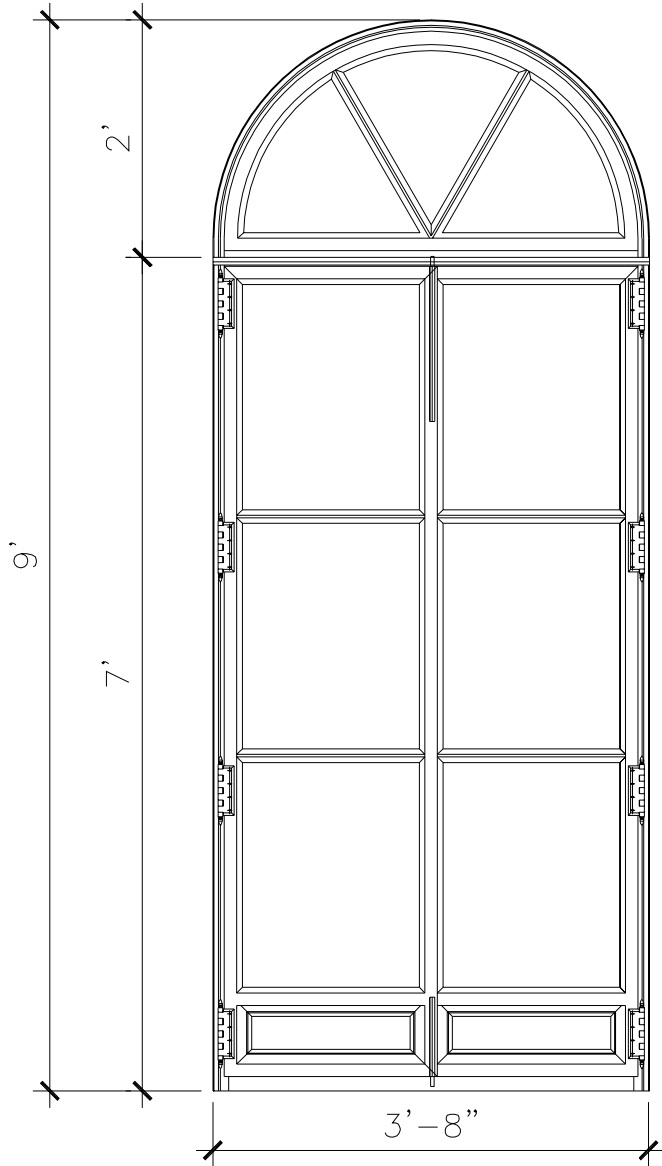

EXTERIOR ELEVATION

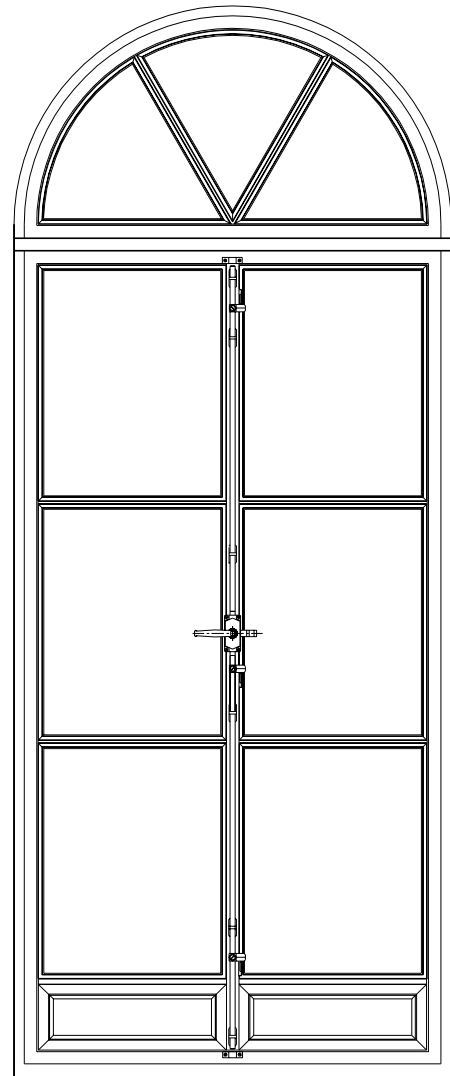


INTERIOR ELEVATION

RECOMMENDED MATERIALS

ALUMINUM
BRONZE

FINISHES

PAINTED, ANTIQUED
PATINA, BRUSHED, HAND RUBBED

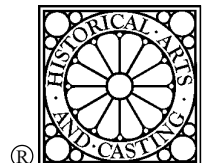


WINDOWS


DW024

3'-3 1/4"

5'-4 1/2"

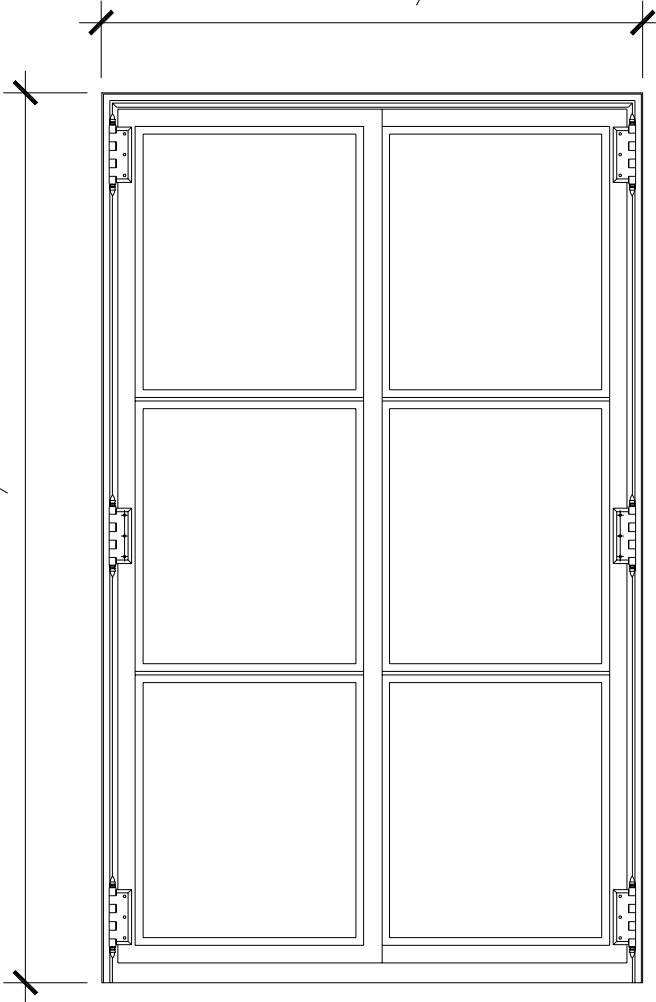

EXTERIOR ELEVATION

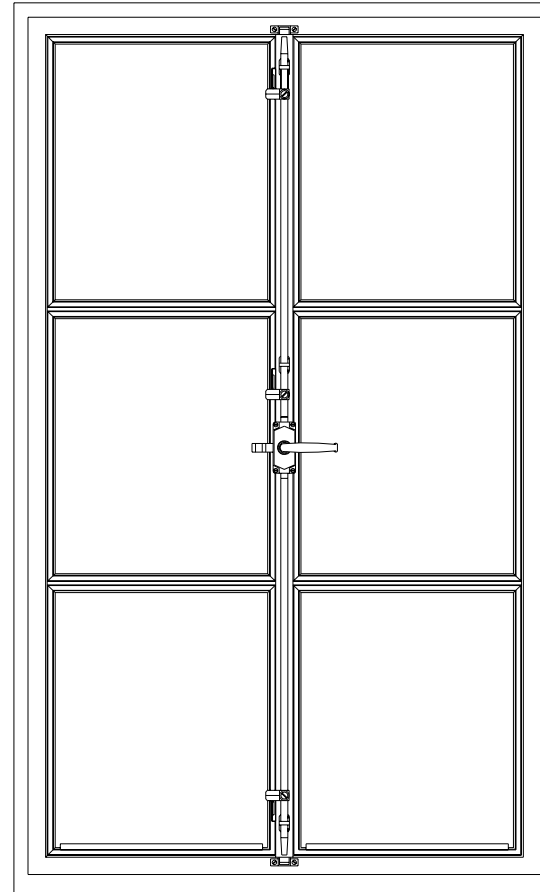


INTERIOR ELEVATION

RECOMMENDED MATERIALS

ALUMINUM
BRONZE




FINISHES

PAINTED, ANTIQUED
PATINA, BRUSHED, HAND RUBBED

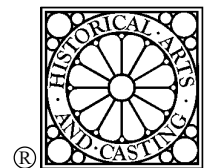

WINDOWS

DW025

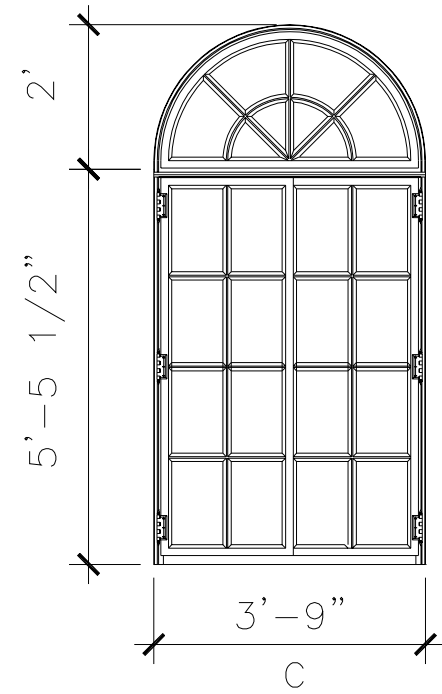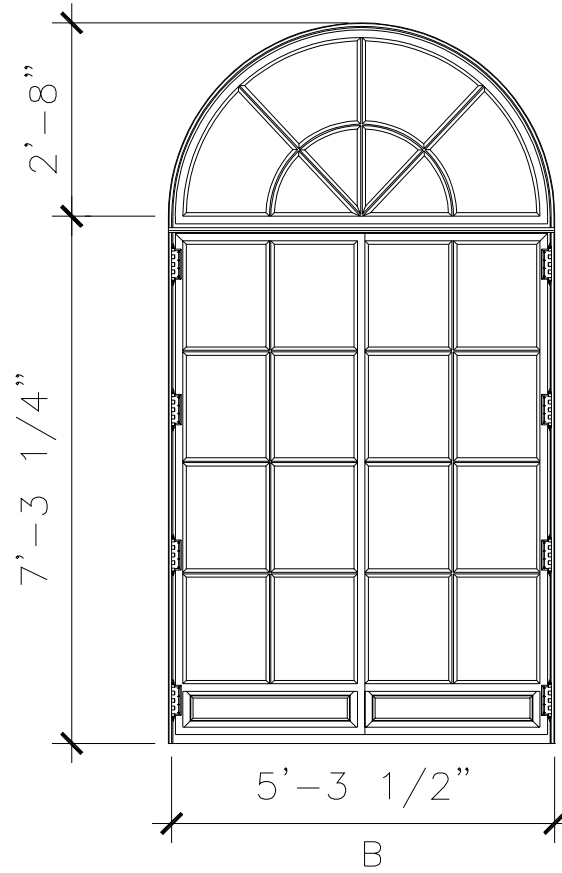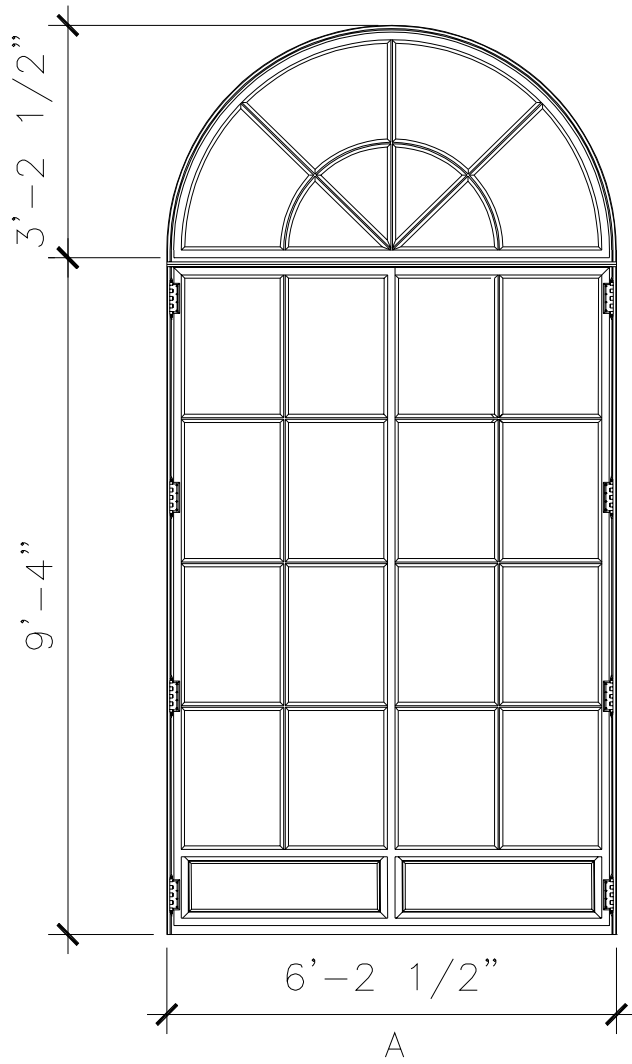


RECOMMENDED MATERIALS

ALUMINUM
BRONZE




FINISHES

PAINTED, ANTIQUED
PATINA, BRUSHED, HAND RUBBED

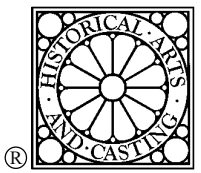

DOORS

DW026

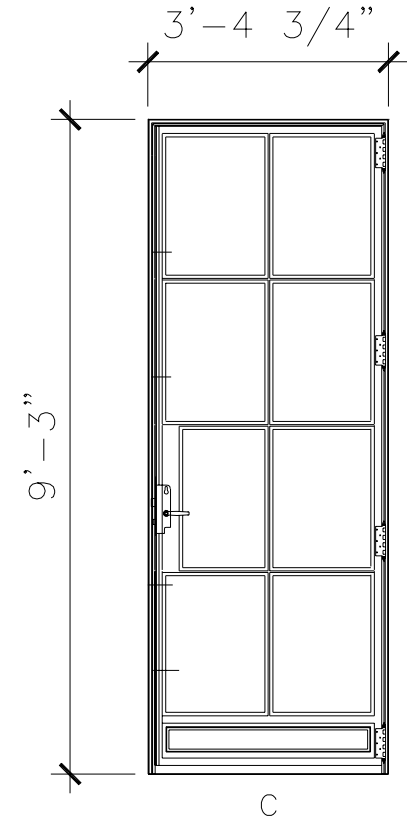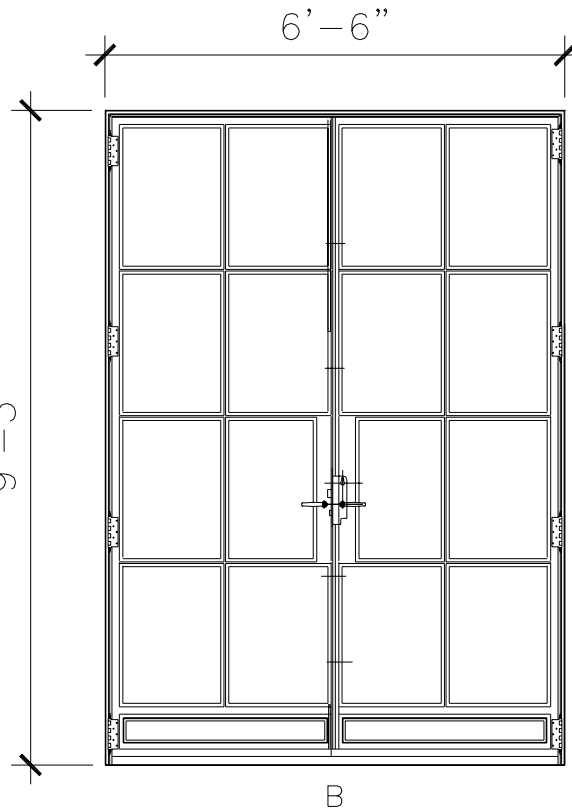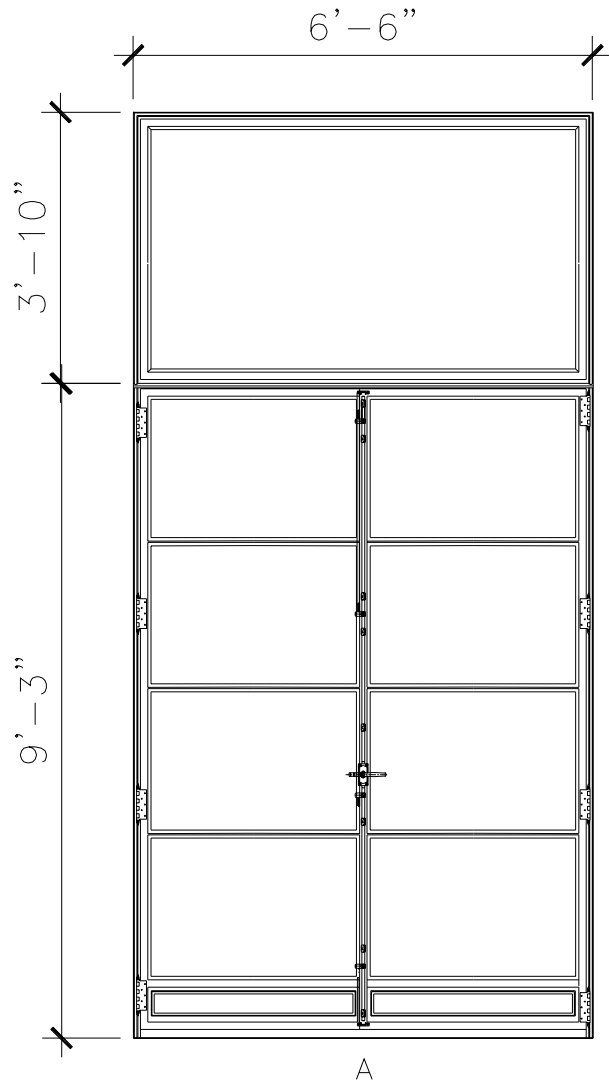


RECOMMENDED MATERIALS

ALUMINUM
BRONZE


FINISHES

PAINTED, ANTIQUED
PATINA, BRUSHED, HAND RUBBED

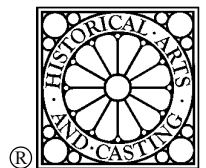


WINDOW

DW027

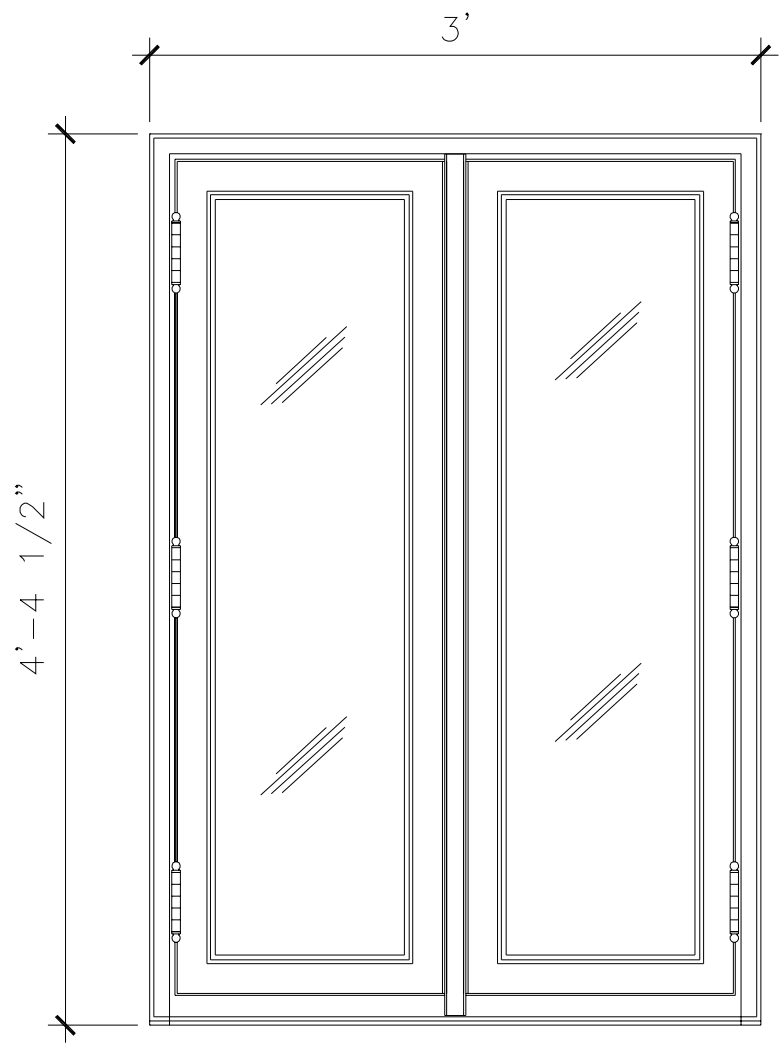

EXTERIOR ELEVATION

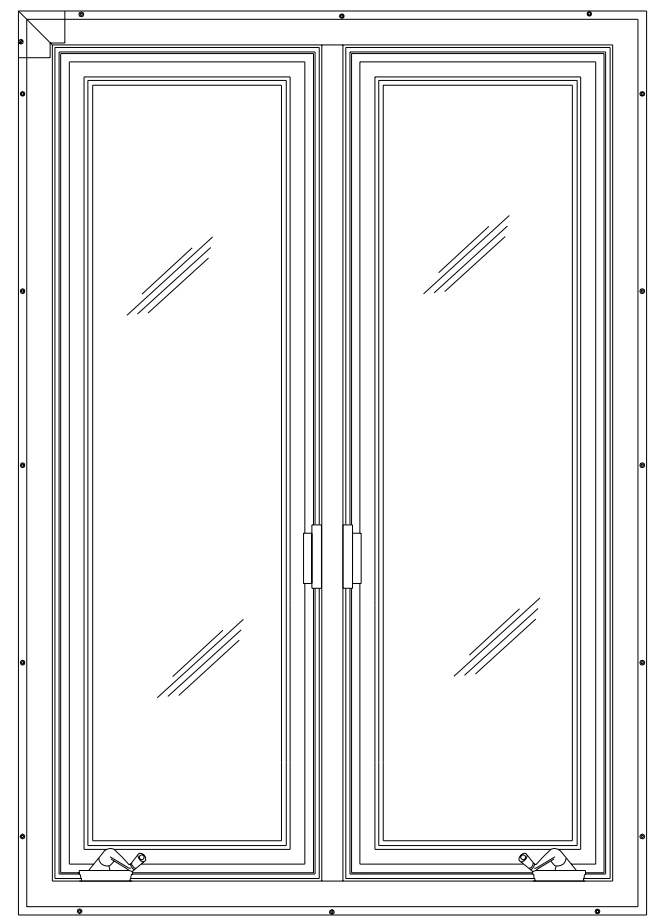

INTERIOR ELEVATION

RECOMMENDED MATERIALS

- ALUMINUM
- BRONZE

FINISHES

- PAINTED, ANTIQUED
- PATINA, BRUSHED, HAND RUBBED




WINDOW


DW027A

2'-6"

2'-10 1/2"

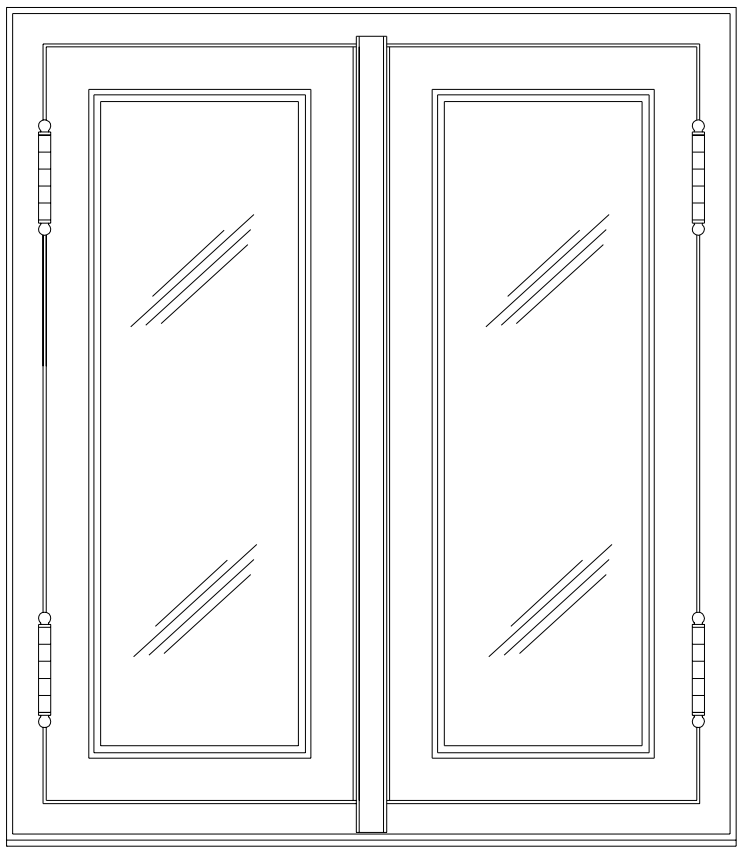

EXTERIOR ELEVATION

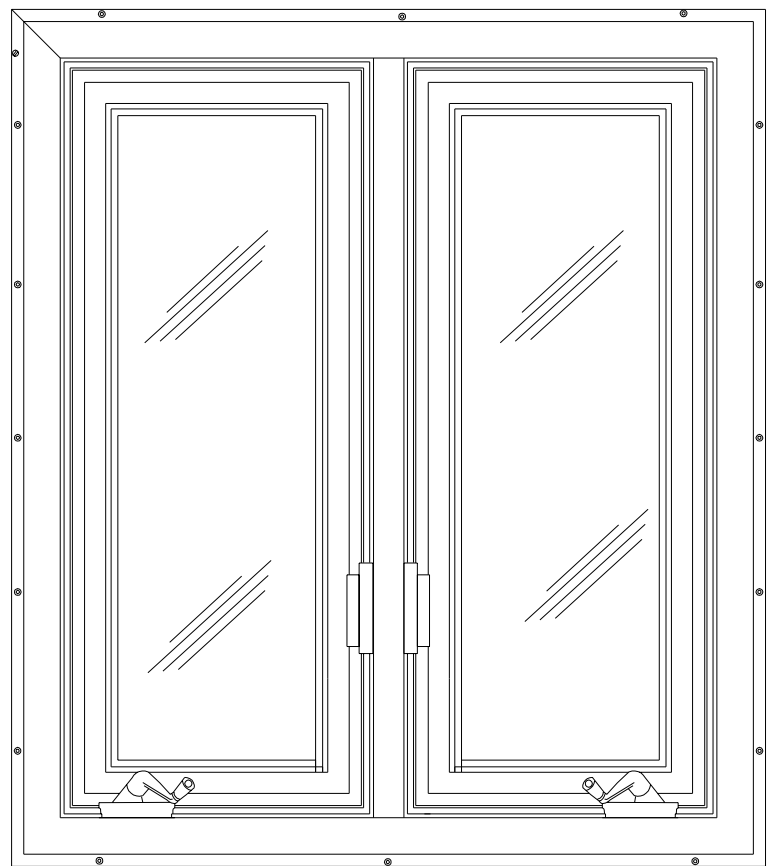


EXTERIOR ELEVATION

RECOMMENDED MATERIALS

ALUMINUM
BRONZE

FINISHES

PAINTED, ANTIQUED
PATINA, BRUSHED, HAND RUBBED

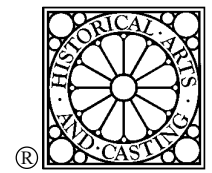


WINDOW


DW027A

2'-6"

2'-10 1/2"

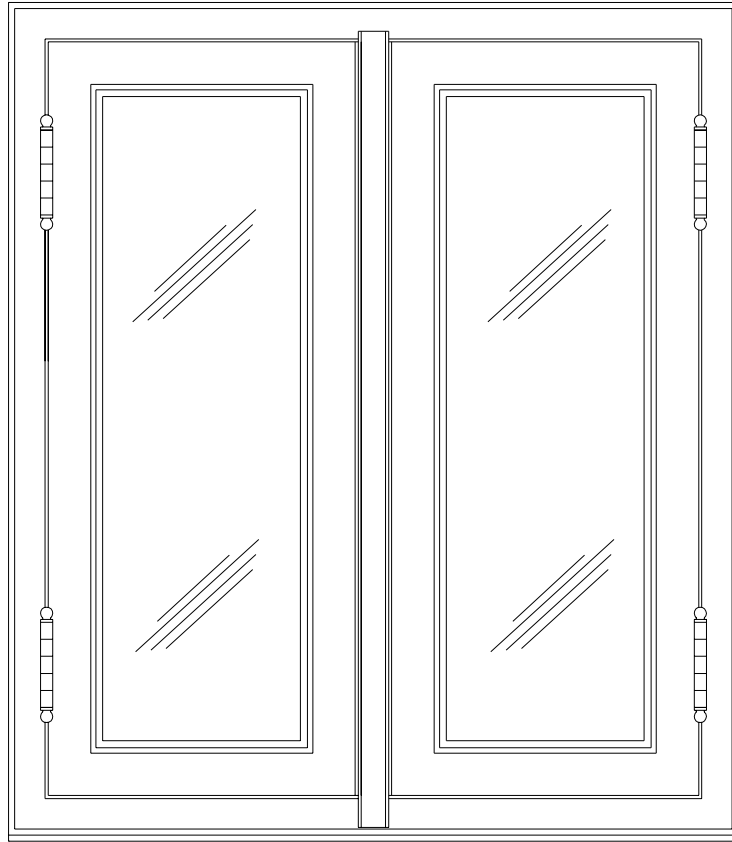

EXTERIOR ELEVATION

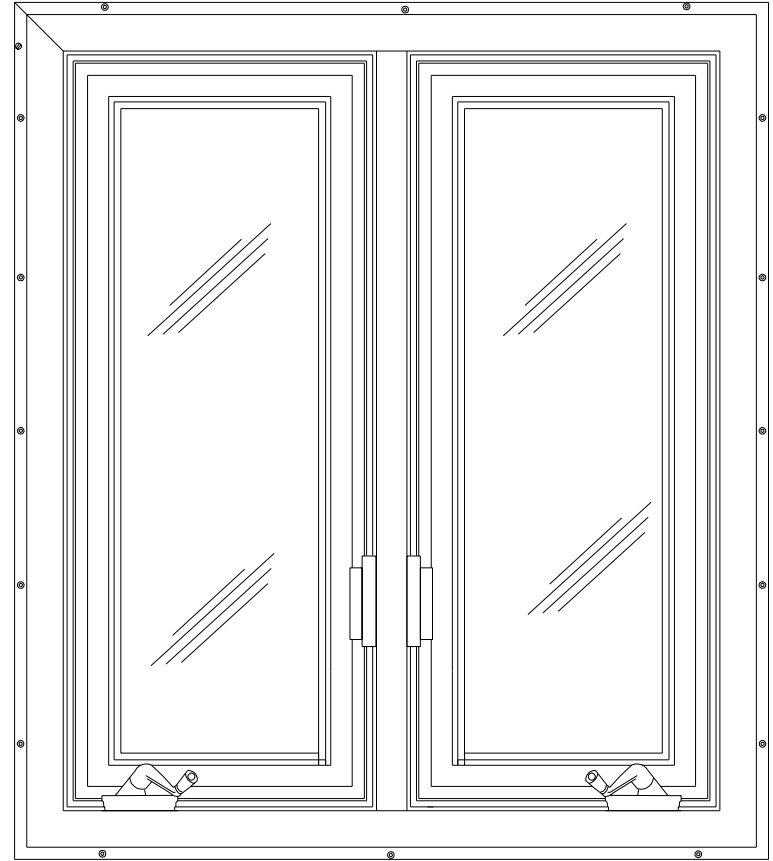

EXTERIOR ELEVATION

RECOMMENDED MATERIALS

ALUMINUM
BRONZE

FINISHES

PAINTED, ANTIQUED
PATINA, BRUSHED, HAND RUBBED




WINDOW


DW027B

2'-6"

2'-10 1/2"

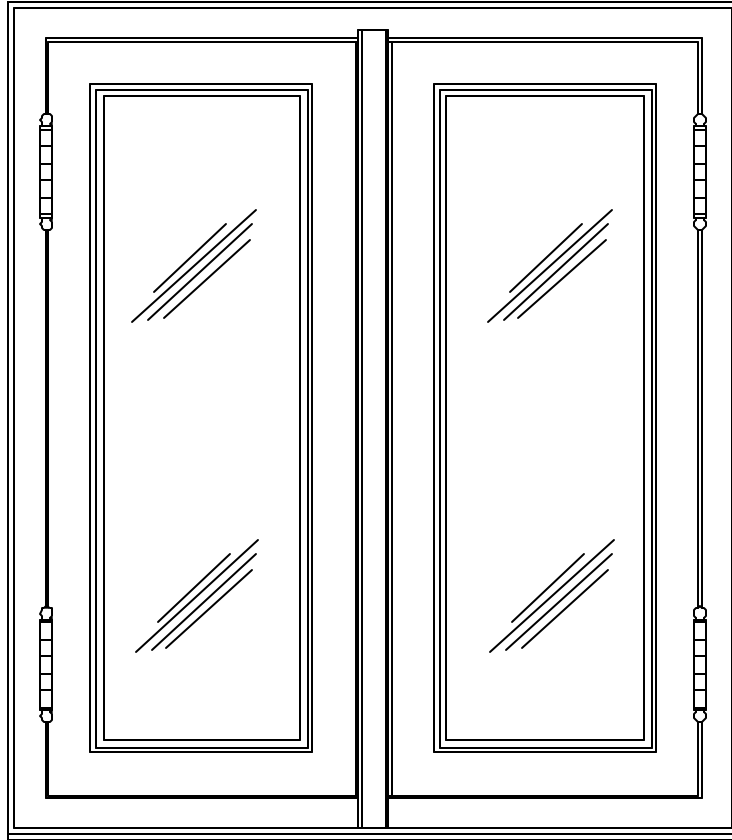

EXTERIOR ELEVATION

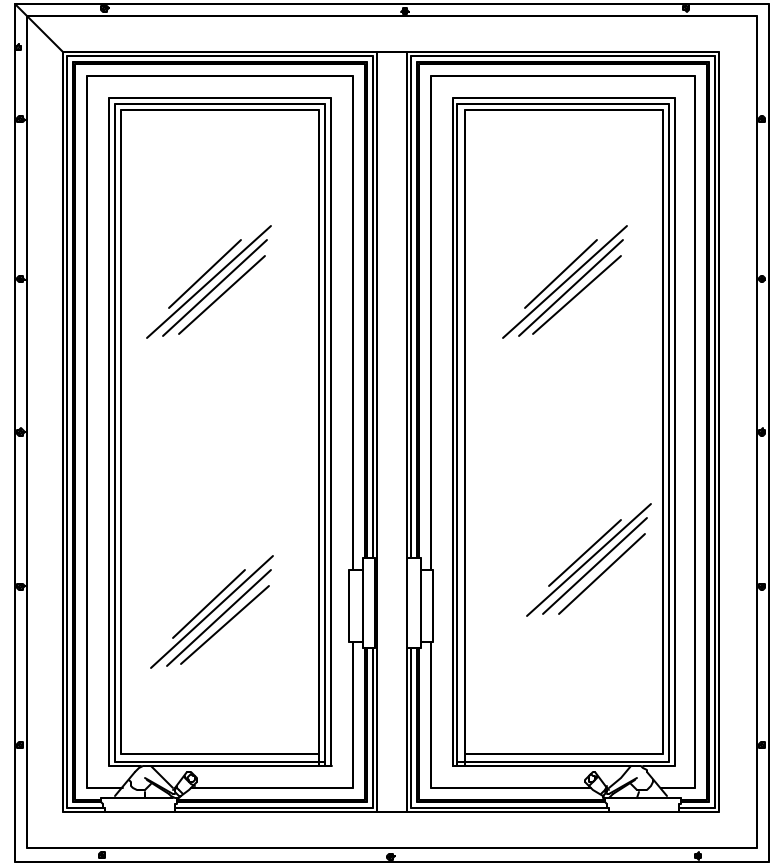

EXTERIOR ELEVATION

RECOMMENDED MATERIALS

ALUMINUM
BRONZE


FINISHES

PAINTED, ANTIQUED
PATINA, BRUSHED, HAND RUBBED



ENTRANCE DOOR

DW028

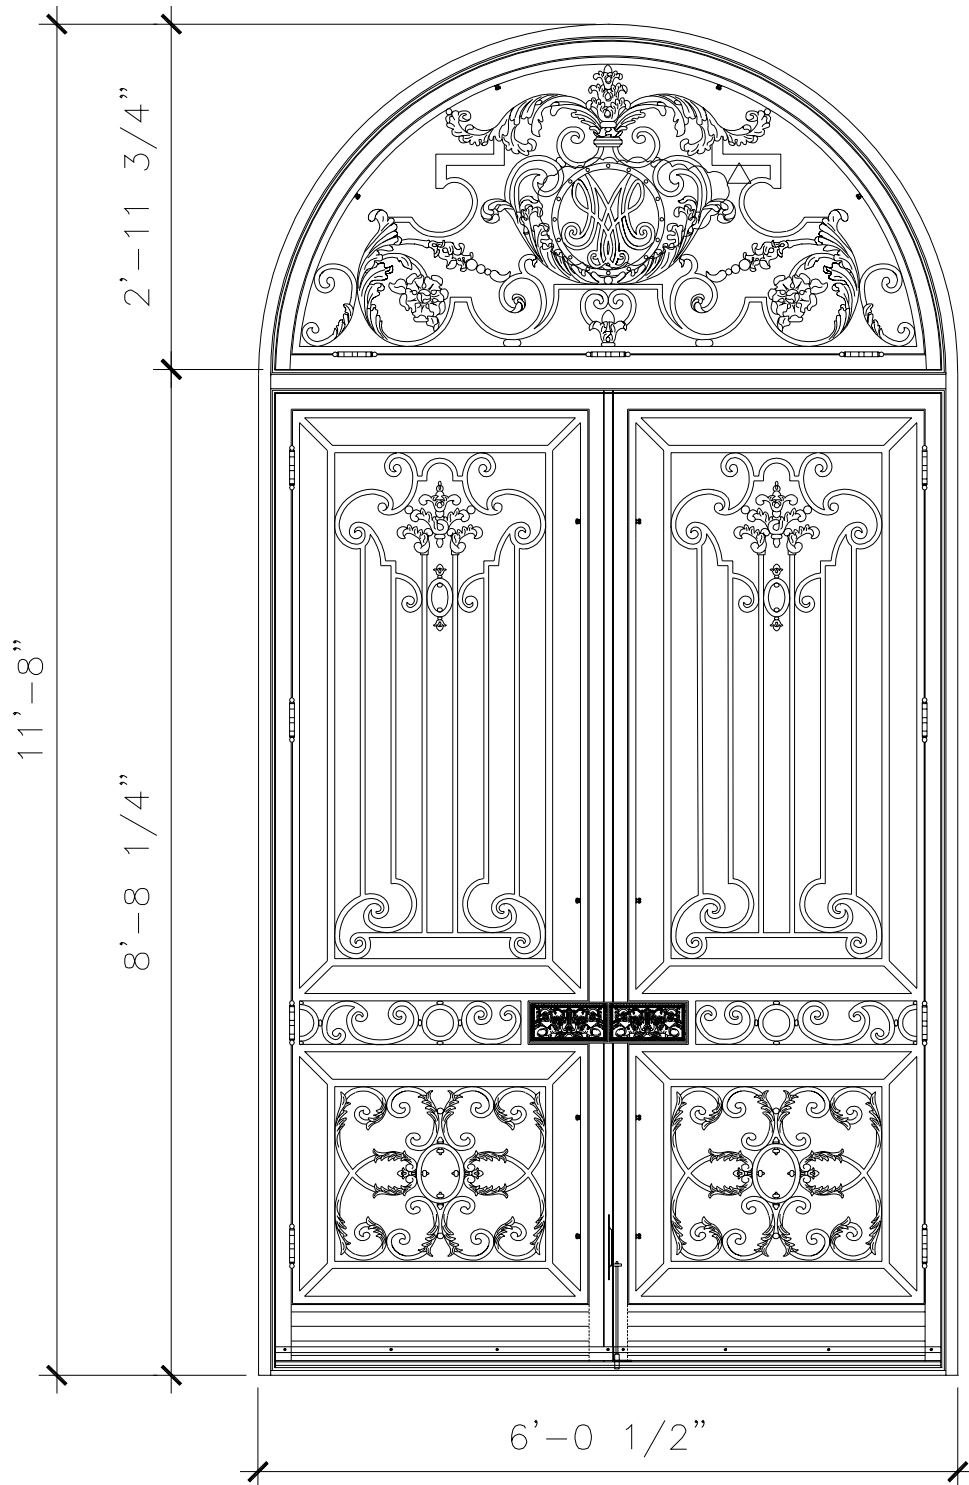


RECOMMENDED MATERIALS

ALUMINUM
BRONZE


FINISHES

PAINTED, ANTIQUED
PATINA, BRUSHED, HAND RUBBED

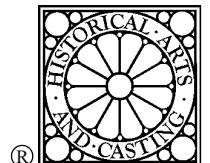

DOOR

DW029

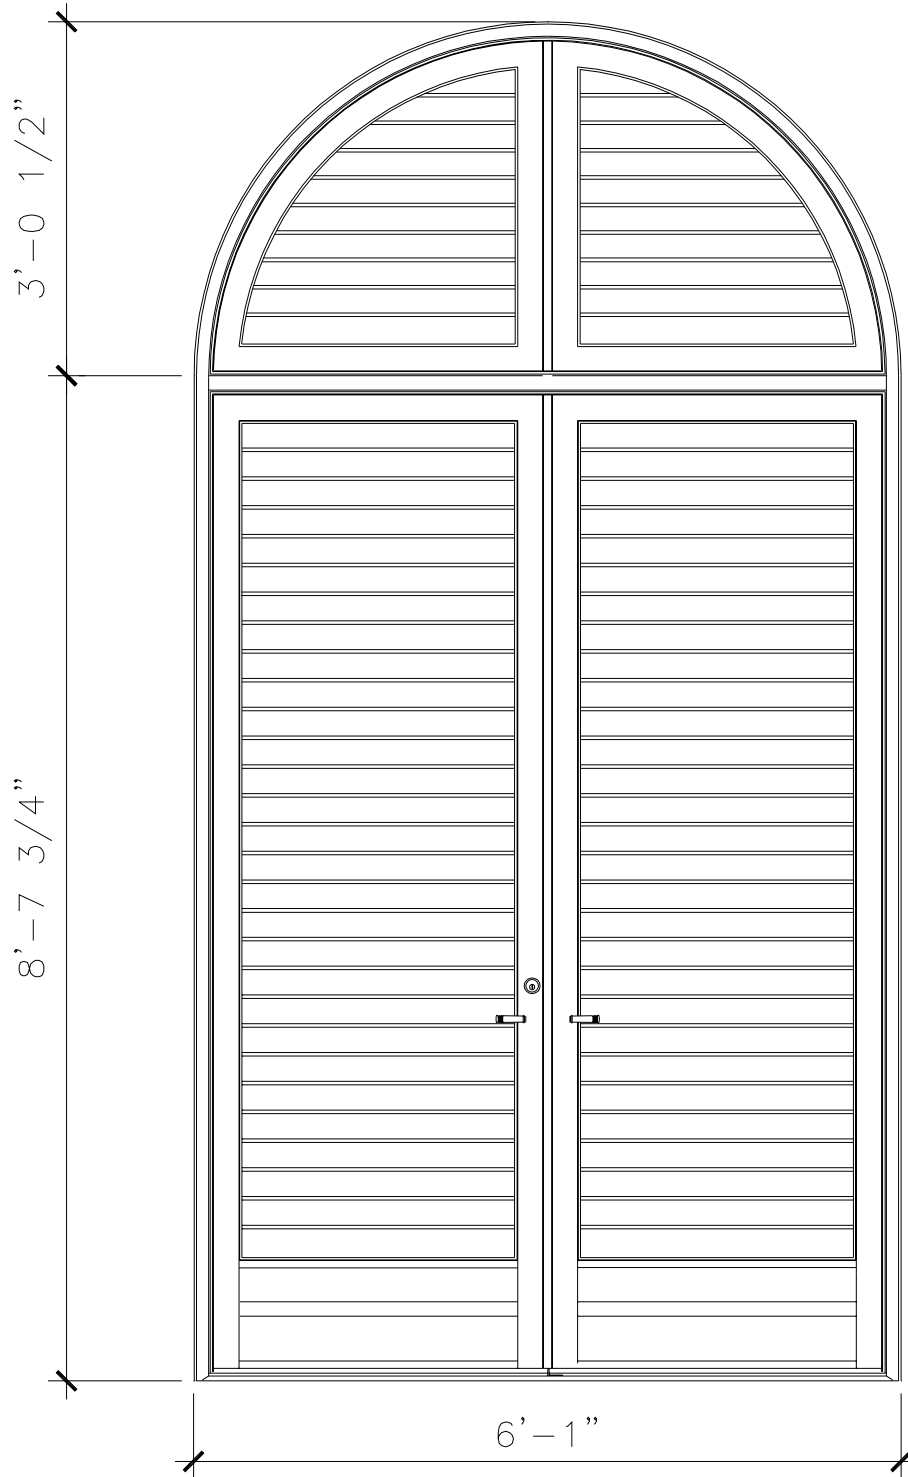


RECOMMENDED MATERIALS

ALUMINUM
BRONZE

FINISHES

PAINTED, ANTIQUED
PATINA, BRUSHED, HAND RUBBED

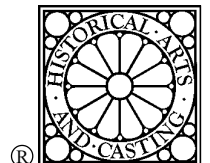


DOOR


DW030

3'-0 1/16"

8'-7 1/4"

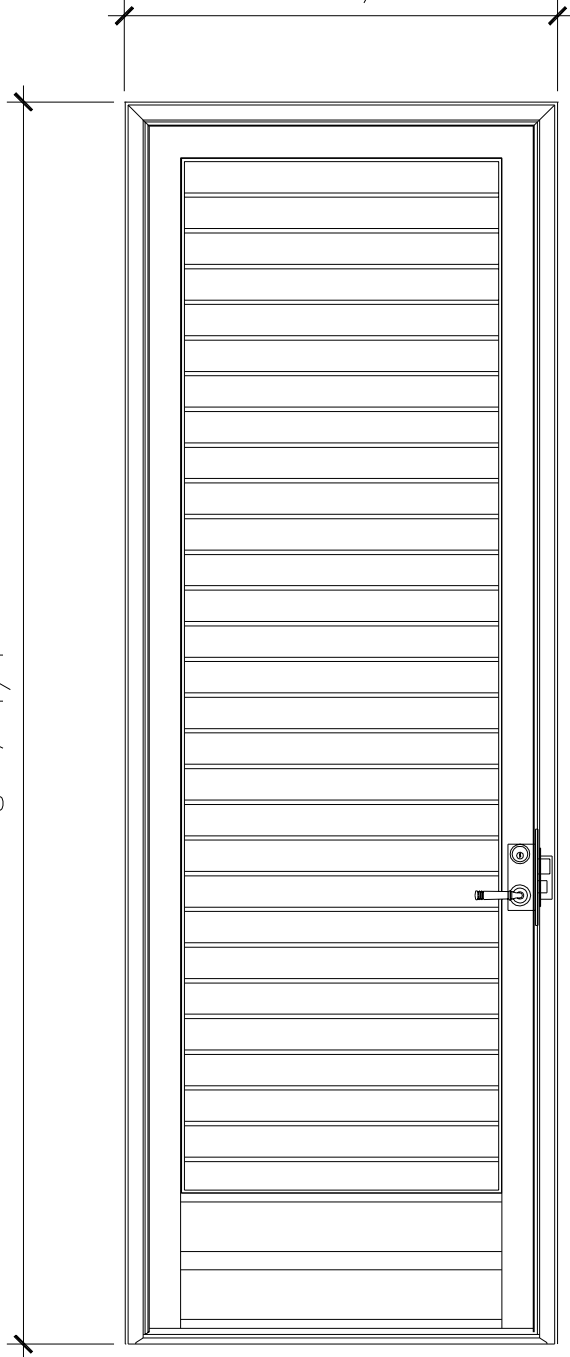

EXTERIOR ELEVATION

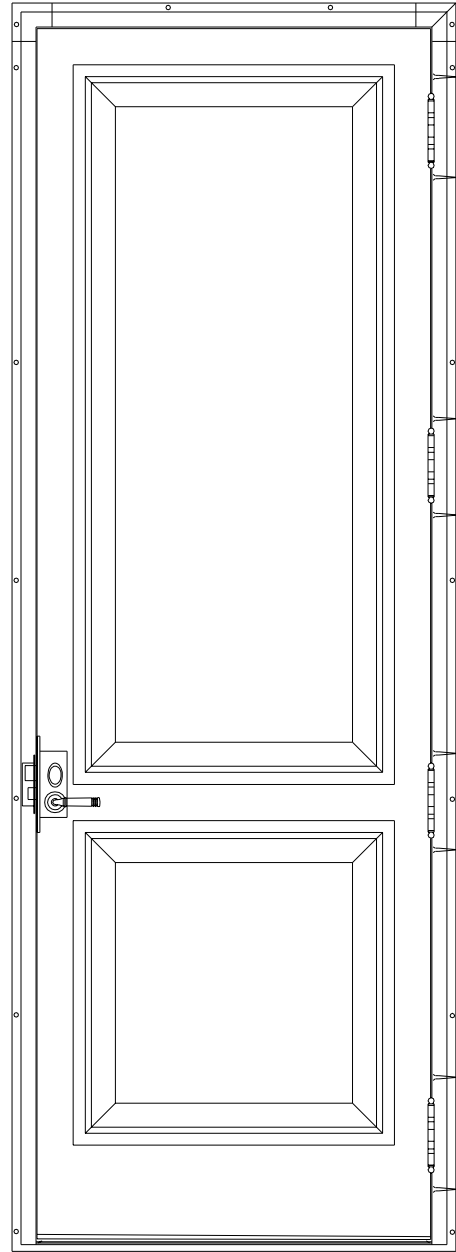


INTERIOR ELEVATION

RECOMMENDED MATERIALS

ALUMINUM
BRONZE


FINISHES

PAINTED, ANTIQUED
PATINA, BRUSHED, HAND RUBBED

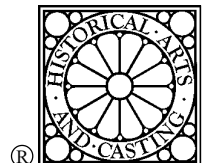

DOOR

DW031

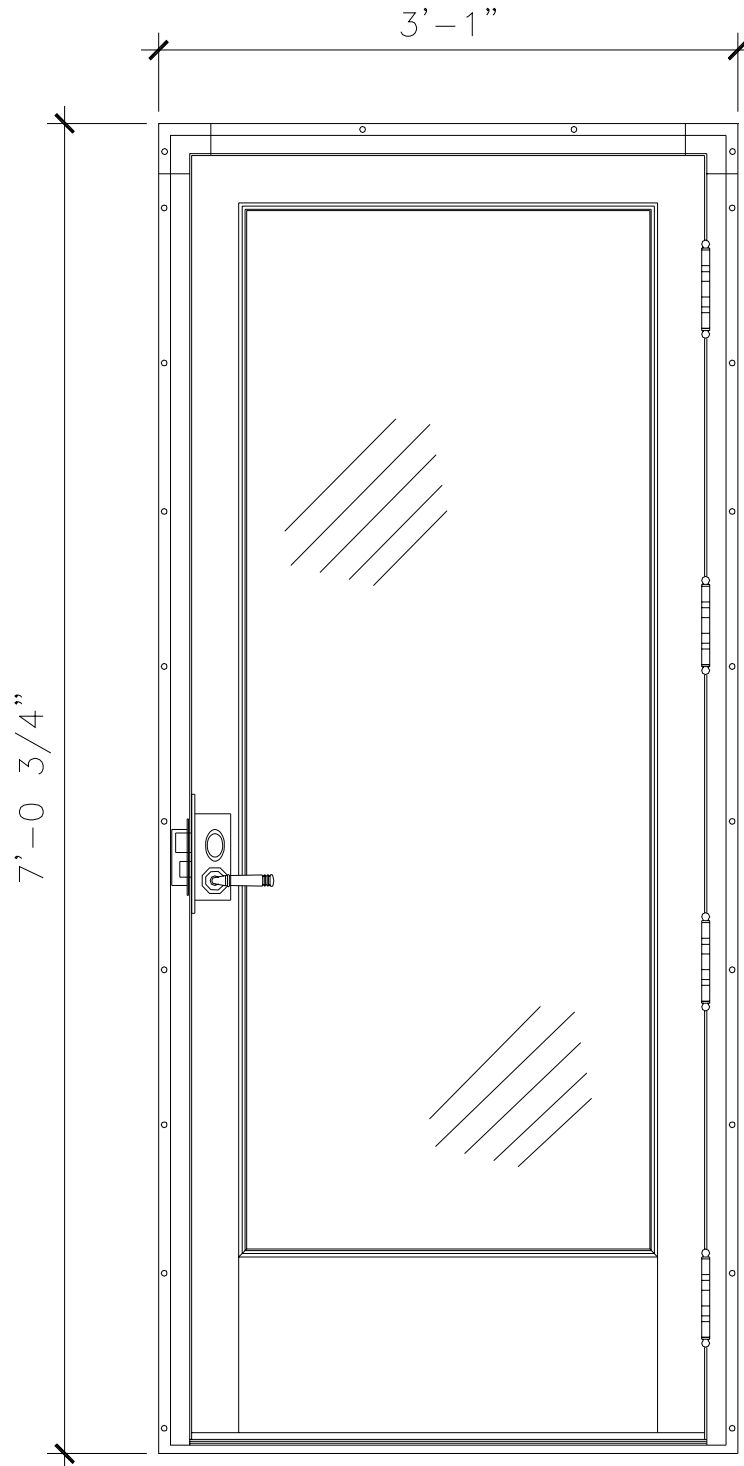


RECOMMENDED MATERIALS

ALUMINUM
BRONZE


FINISHES

PAINTED, ANTIQUED
PATINA, BRUSHED, HAND RUBBED

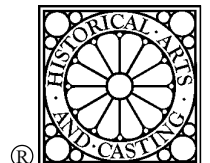

ENTRANCE DOOR

DW032

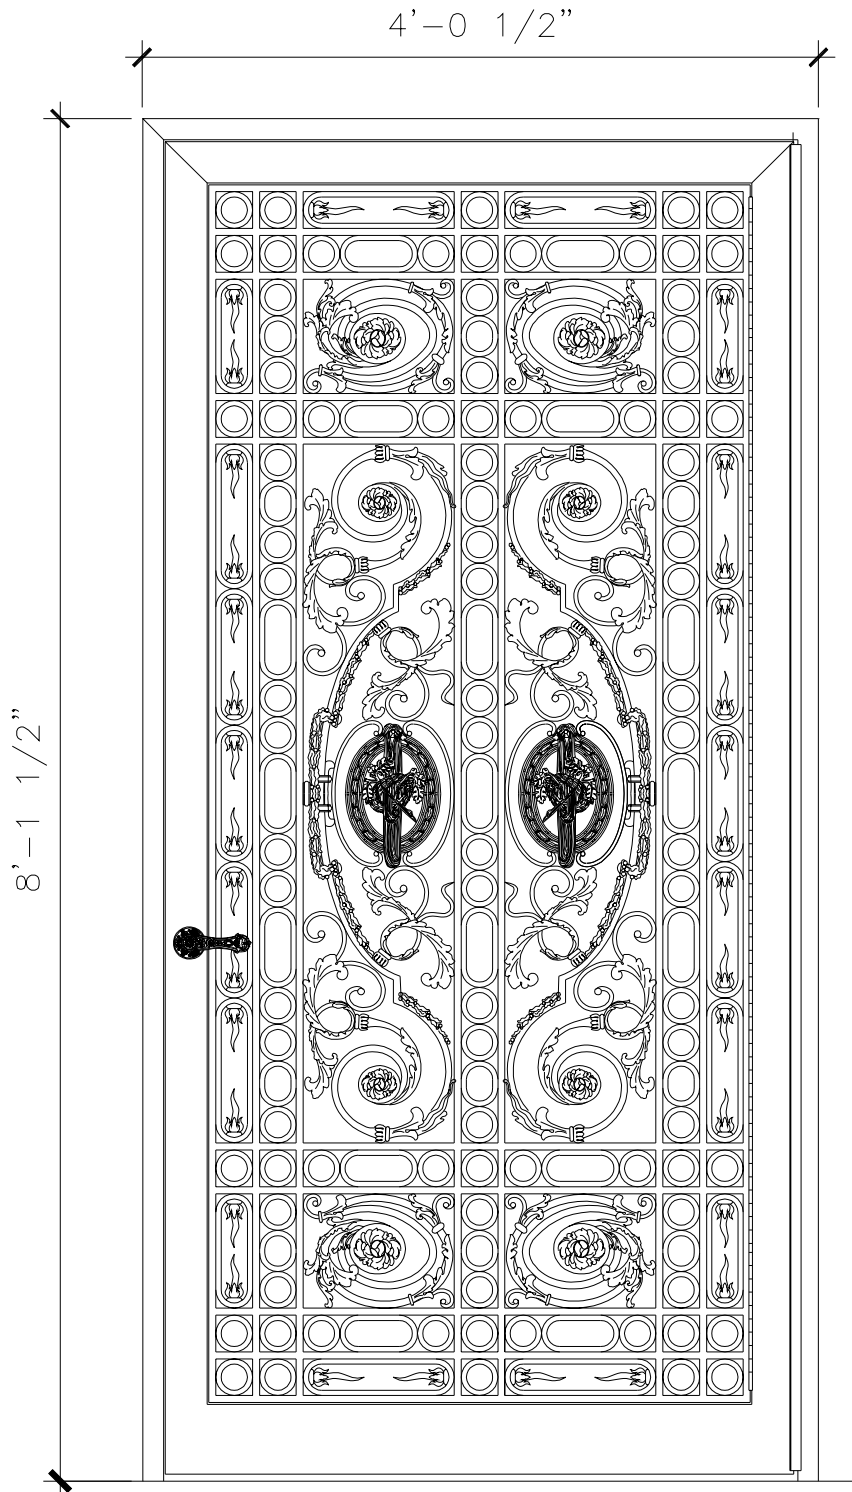


RECOMMENDED MATERIALS

ALUMINUM
BRONZE


FINISHES

PAINTED, ANTIQUED
PATINA, BRUSHED, HAND RUBBED

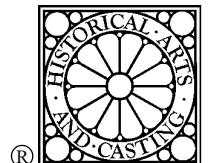

ENTRANCE DOOR

DW033

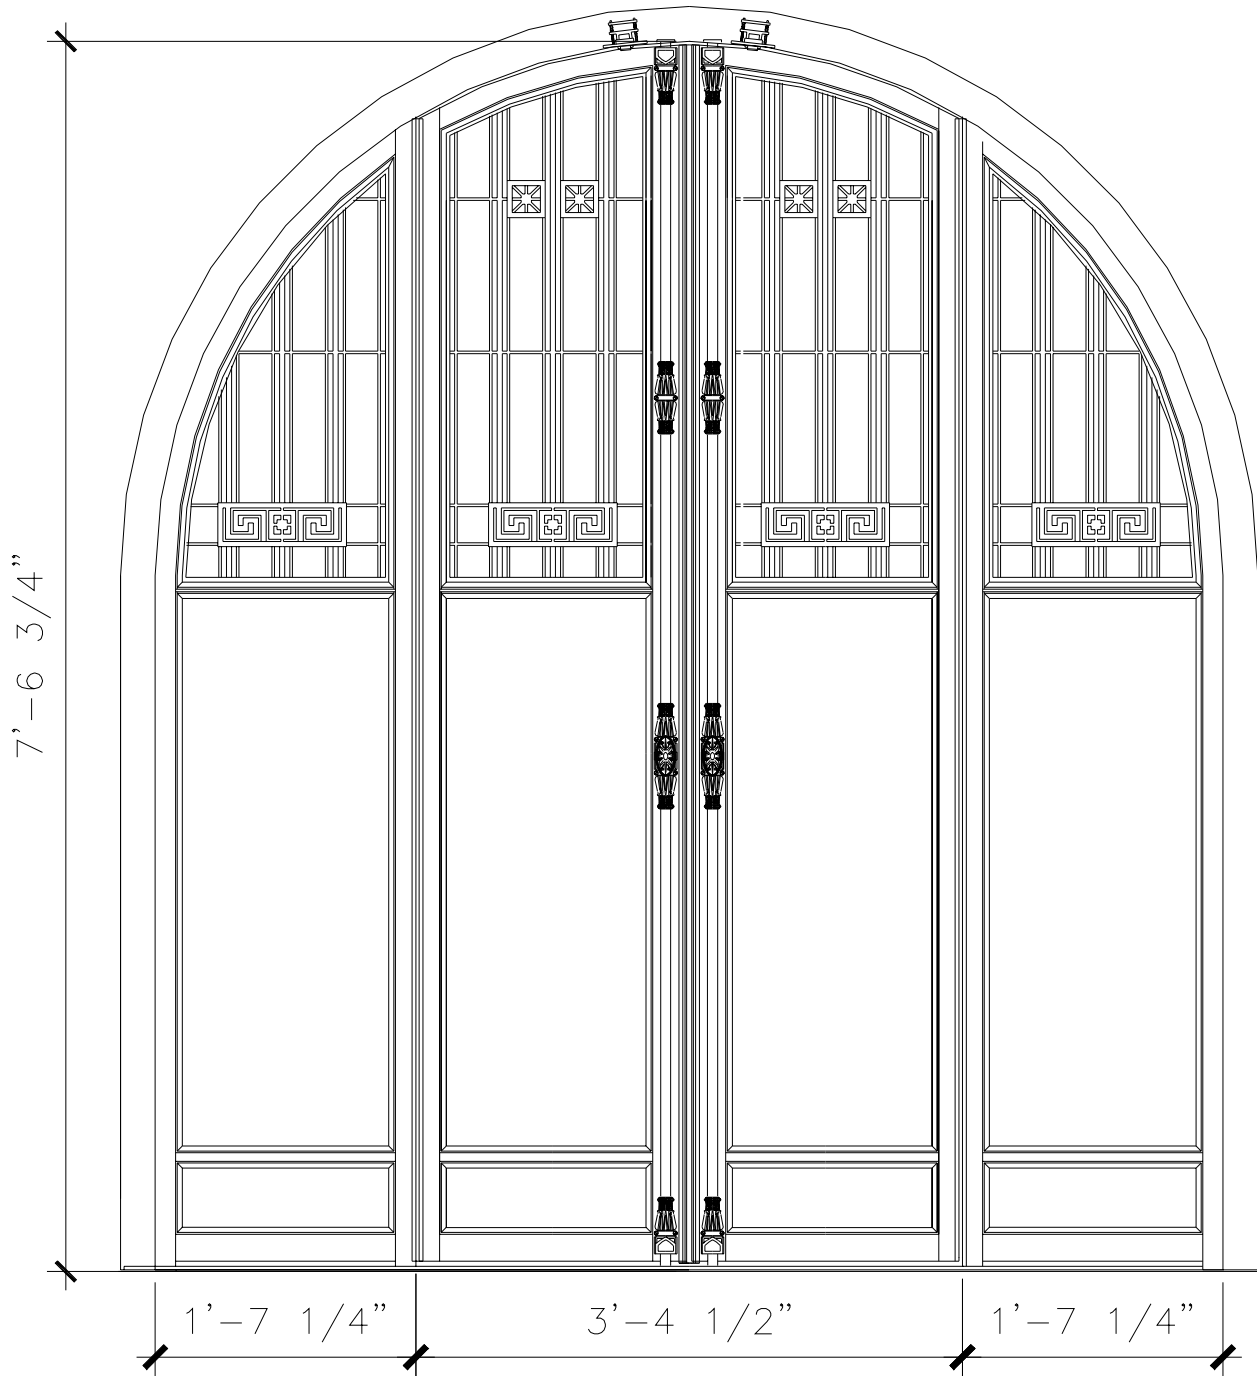


RECOMMENDED MATERIALS

ALUMINUM
BRONZE


FINISHES

PAINTED, ANTIQUED
PATINA, BRUSHED, HAND RUBBED

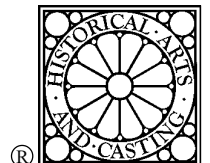

ELEVATOR DOORS

DW034

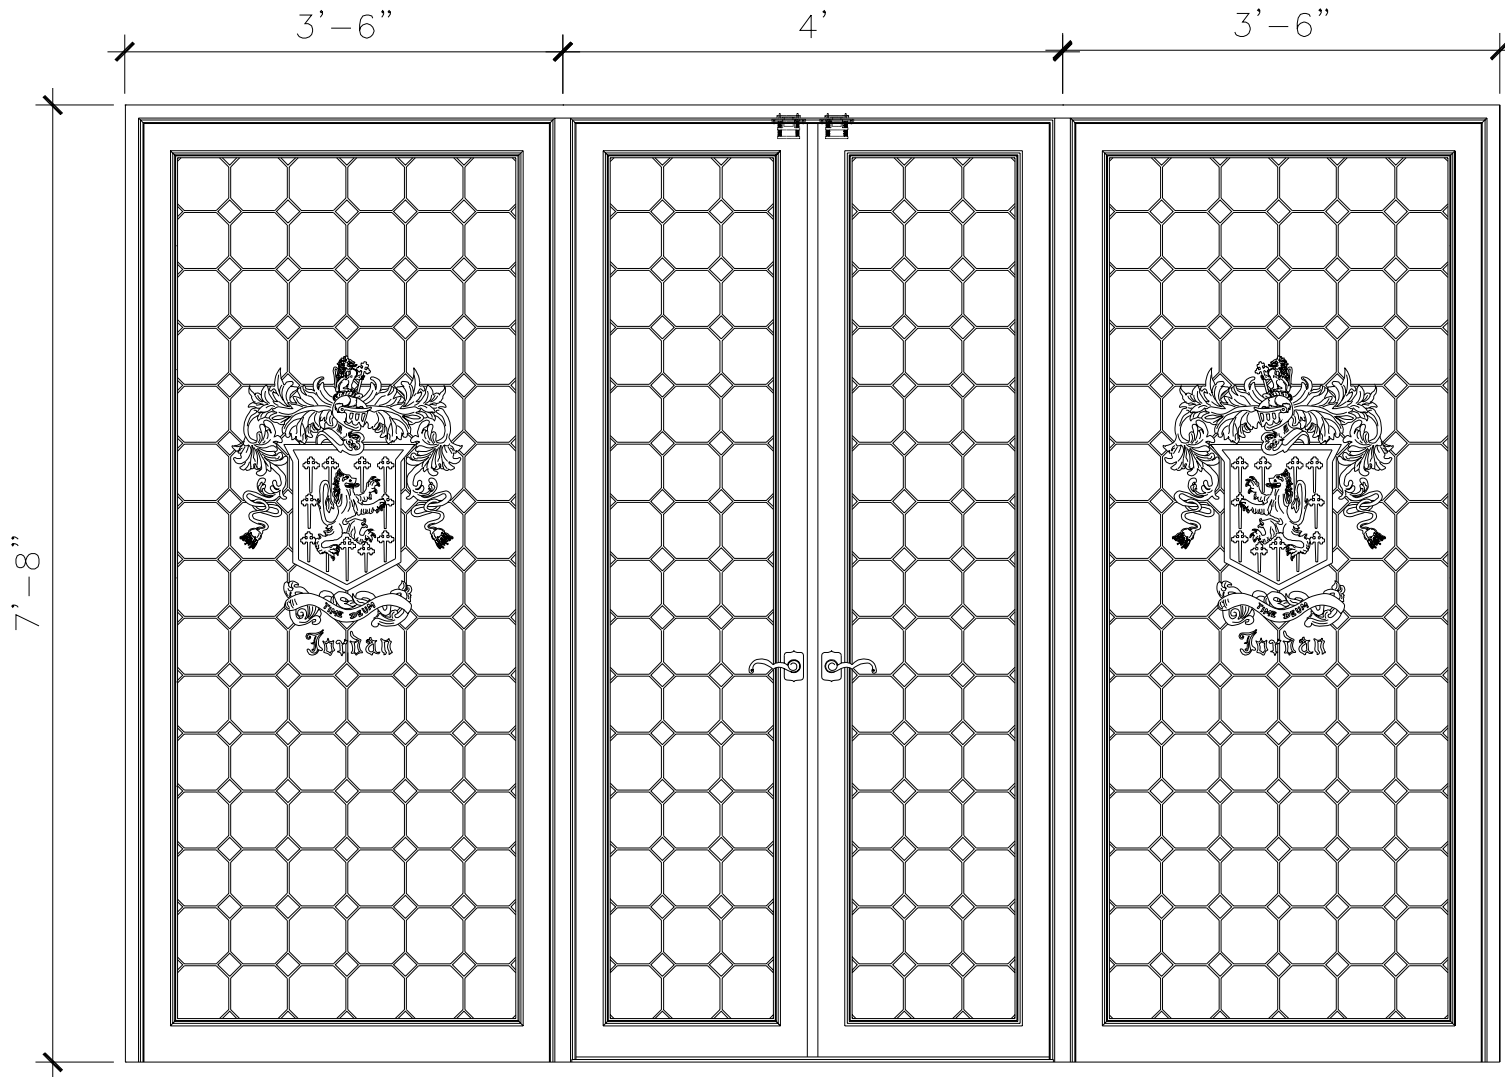

RECOMMENDED MATERIALS

ALUMINUM
BRONZE


FINISHES

PAINTED, ANTIQUED
PATINA, BRUSHED, HAND RUBBED




WINDOWS

DW035

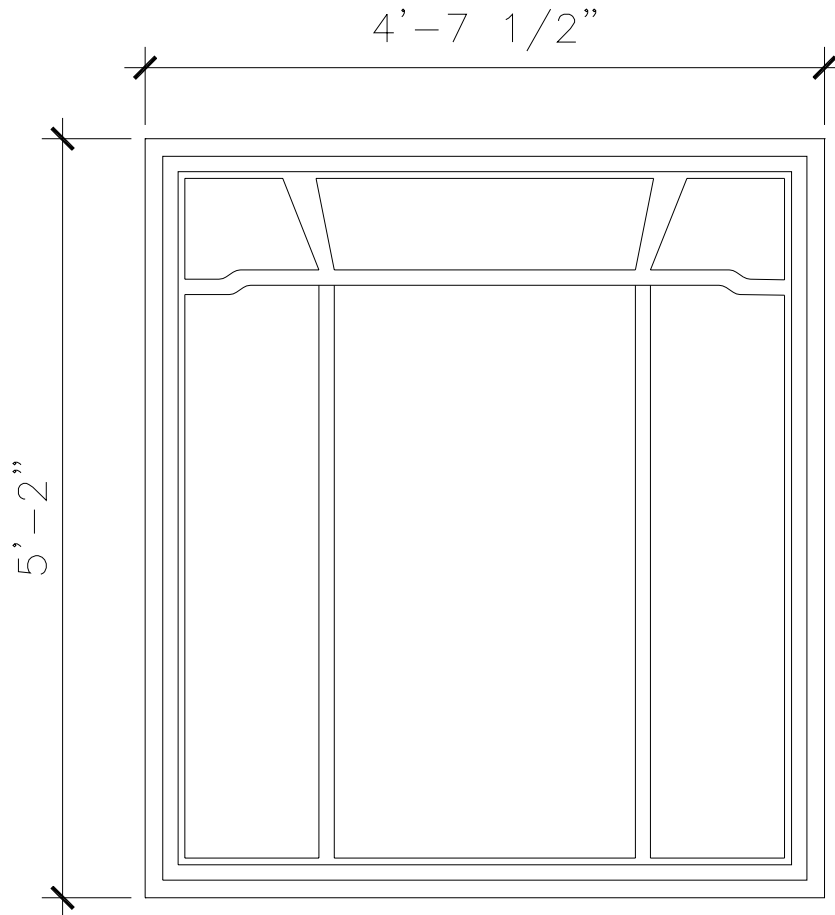

A

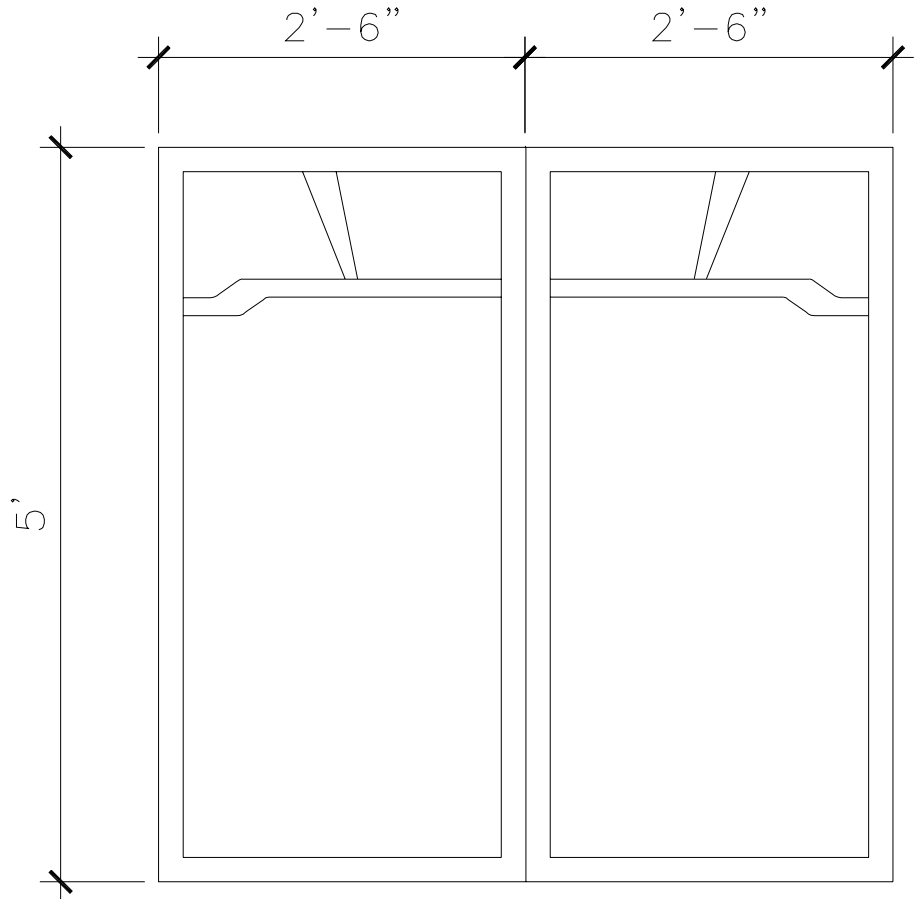


B

RECOMMENDED MATERIALS

ALUMINUM
BRONZE

FINISHES



PAINTED, ANTIQUED
PATINA, BRUSHED, HAND RUBBED

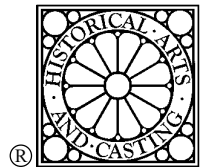

®

DOORS

DW036

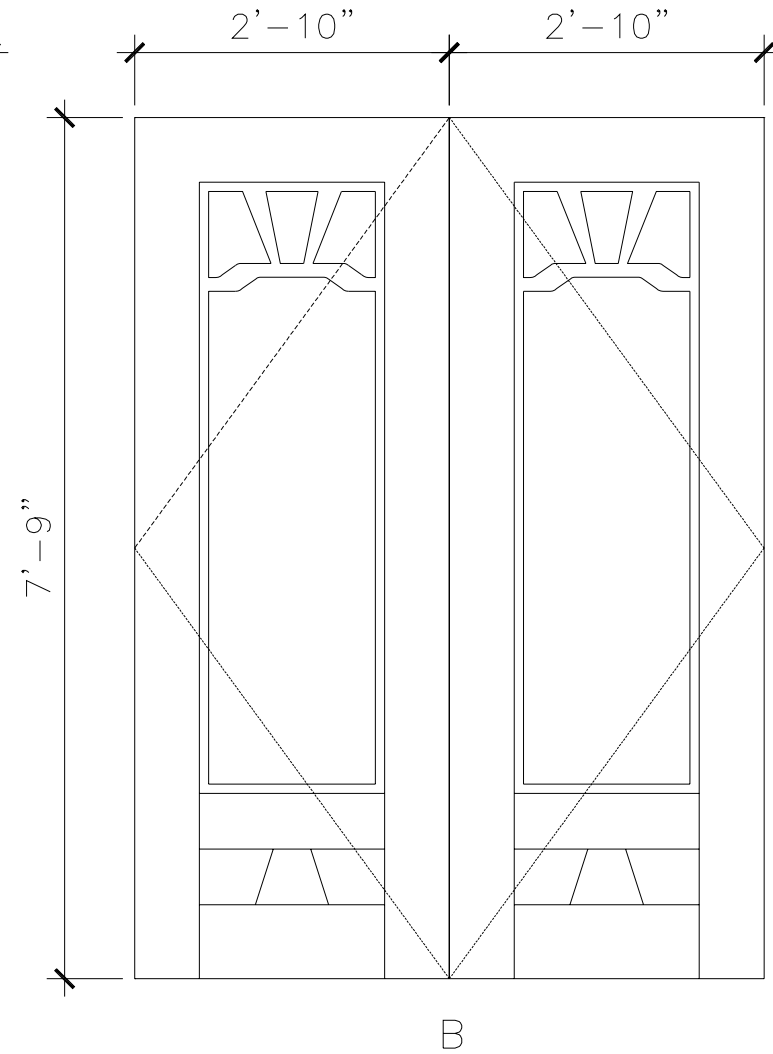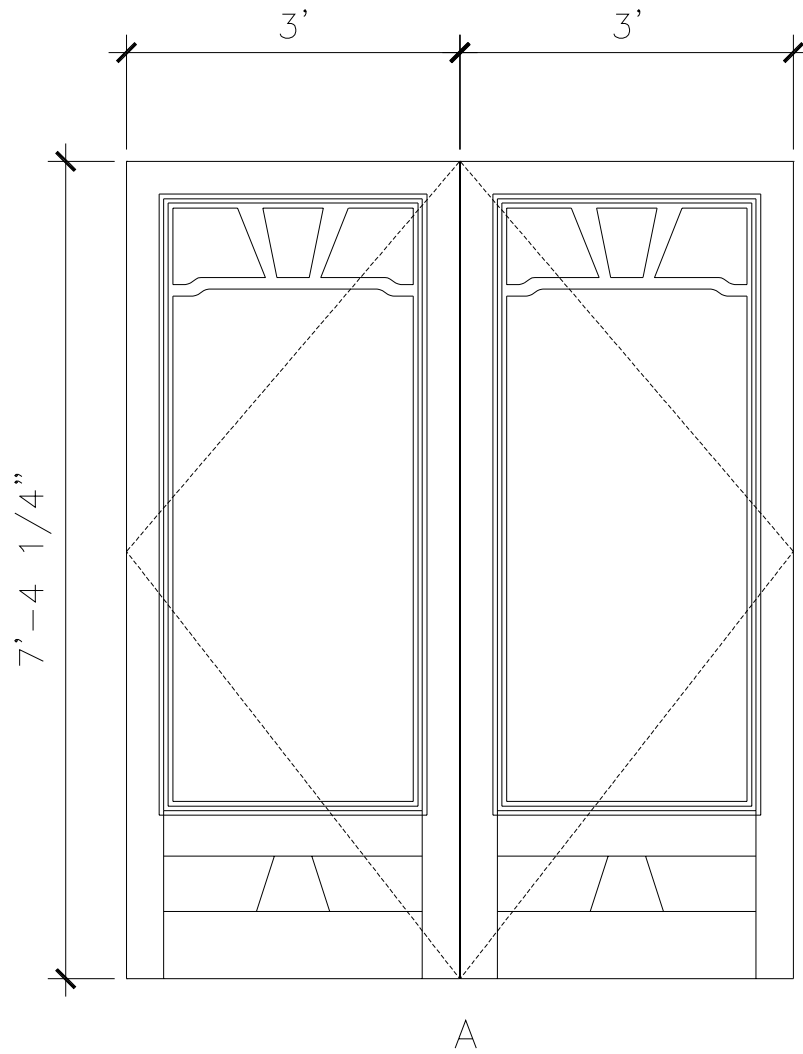



RECOMMENDED MATERIALS

ALUMINUM
BRONZE


FINISHES

PAINTED, ANTIQUED
PATINA, BRUSHED, HAND RUBBED

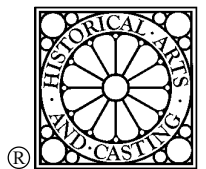

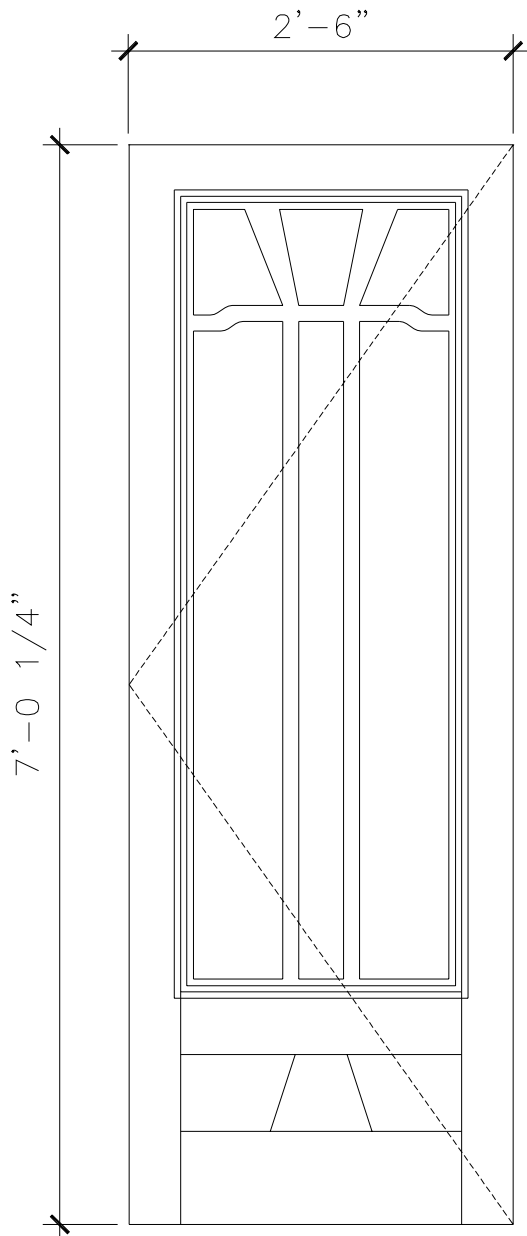

A

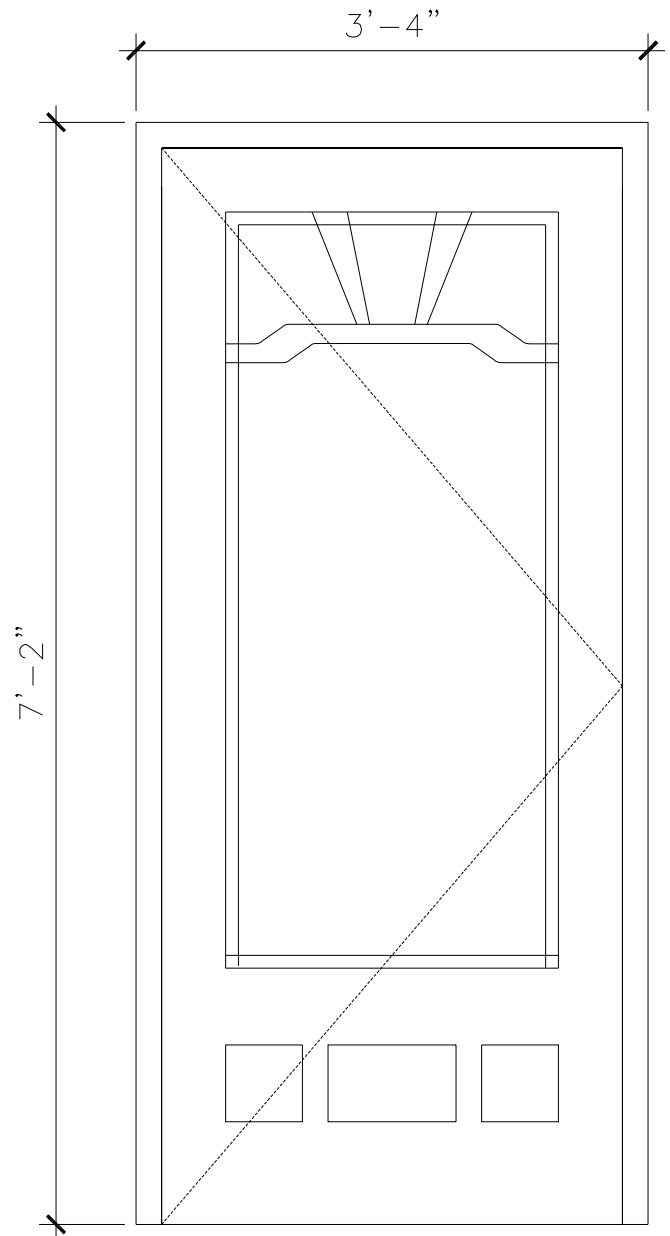


B

RECOMMENDED MATERIALS

ALUMINUM
BRONZE


FINISHES

PAINTED, ANTIQUED
PATINA, BRUSHED, HAND RUBBED

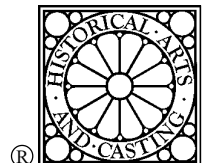

DOOR

DW038

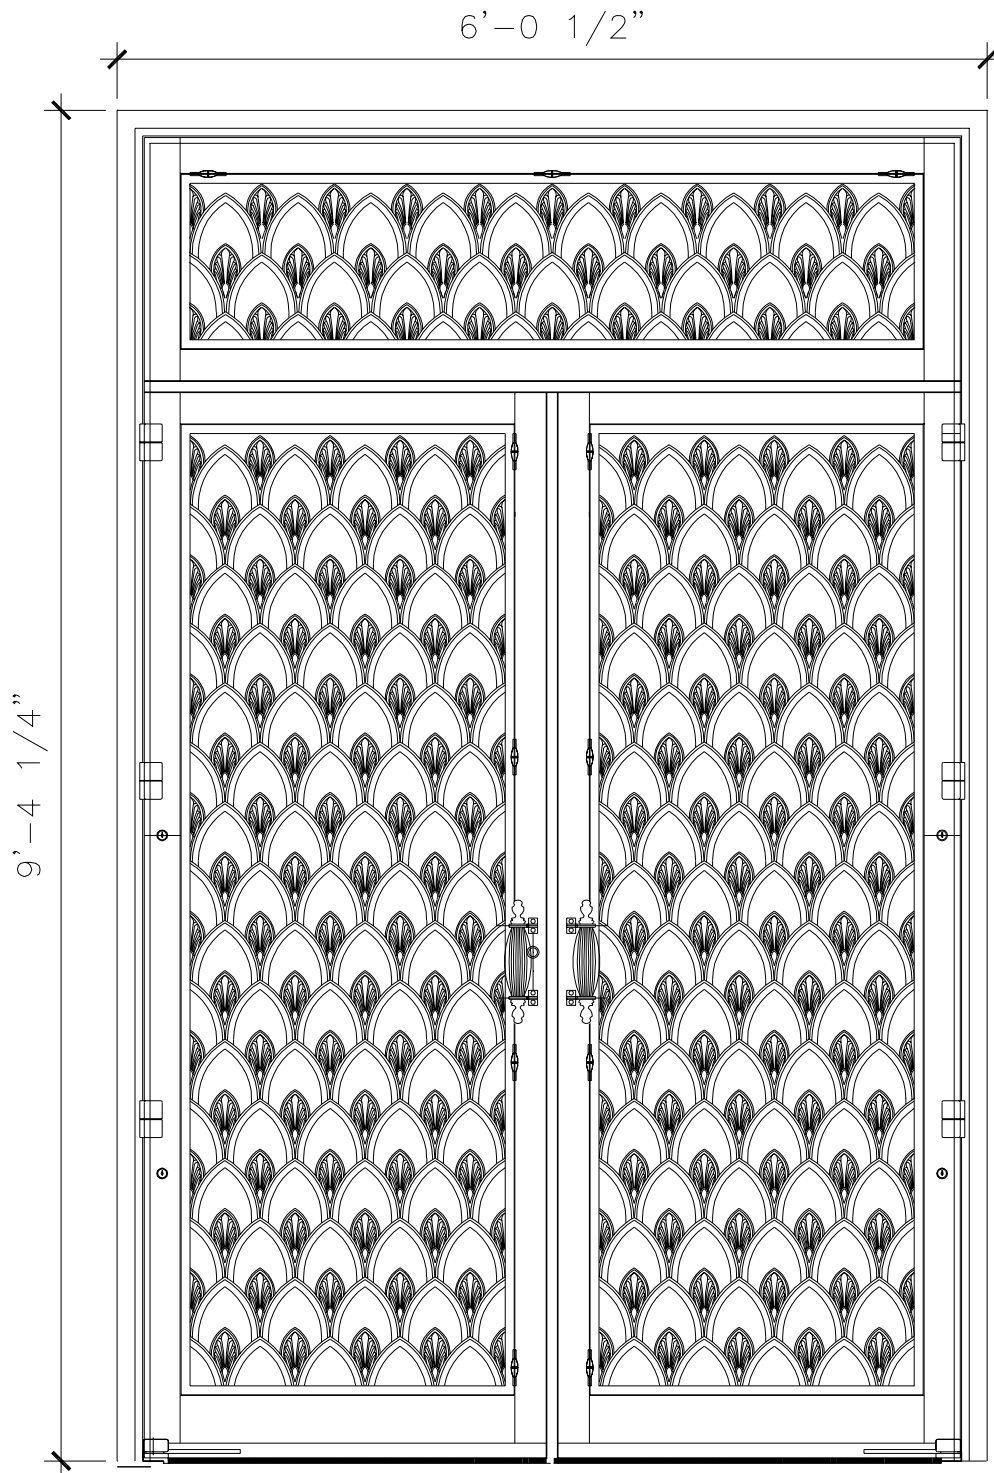


RECOMMENDED MATERIALS

ALUMINUM
BRONZE


FINISHES

PAINTED, ANTIQUED
PATINA, BRUSHED, HAND RUBBED

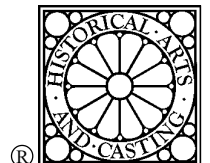

POOL ENCLOSING

DW039

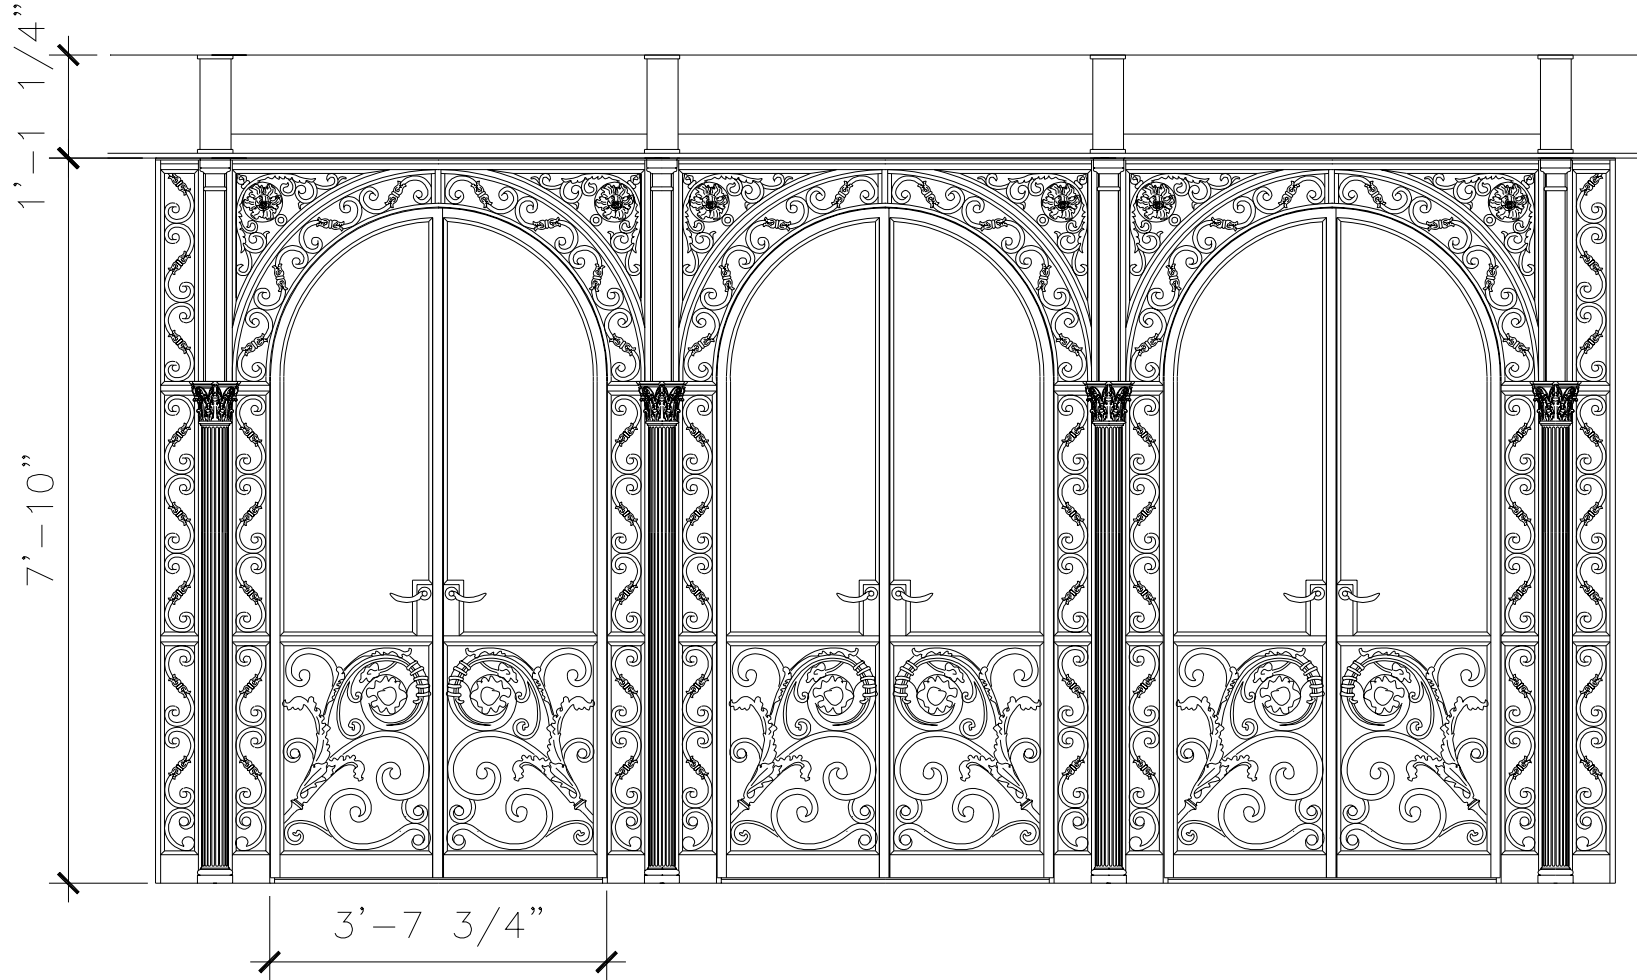

RECOMMENDED MATERIALS

ALUMINUM
BRONZE

FINISHES

PAINTED, ANTIQUED
PATINA, BRUSHED, HAND RUBBED




DOOR HEADER

DW040

11'-1 1/2"

2'-8 7/8"

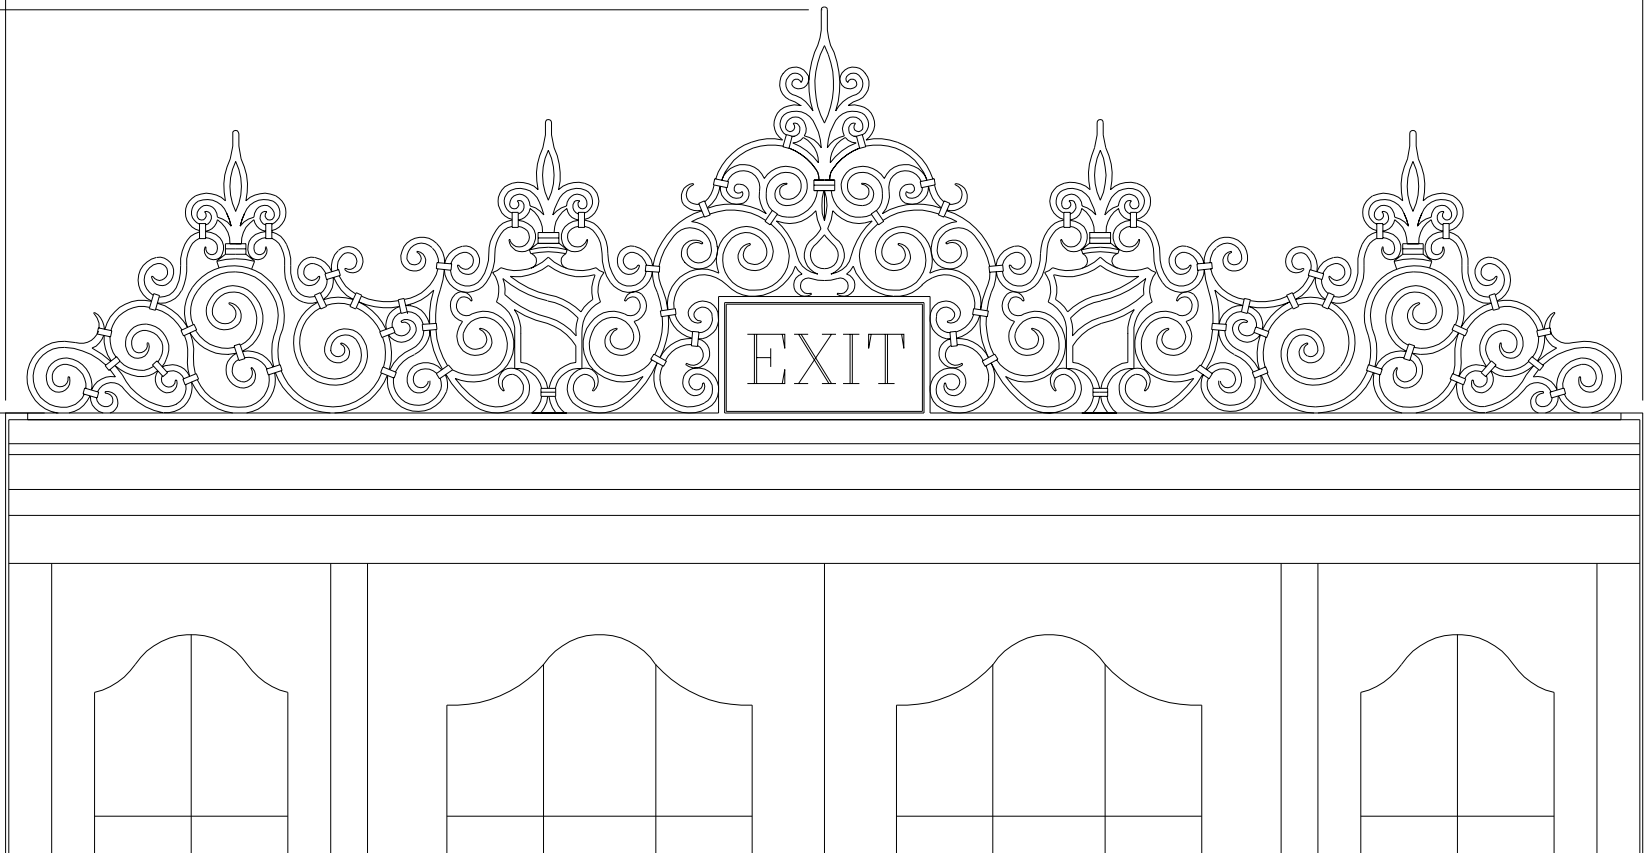


RECOMMENDED MATERIALS


ALUMINUM
BRONZE

FINISHES


PAINTED, ANTIQUED
PATINA, BRUSHED, HAND RUBBED

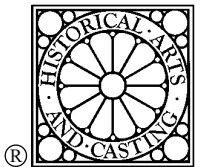

5'-11"

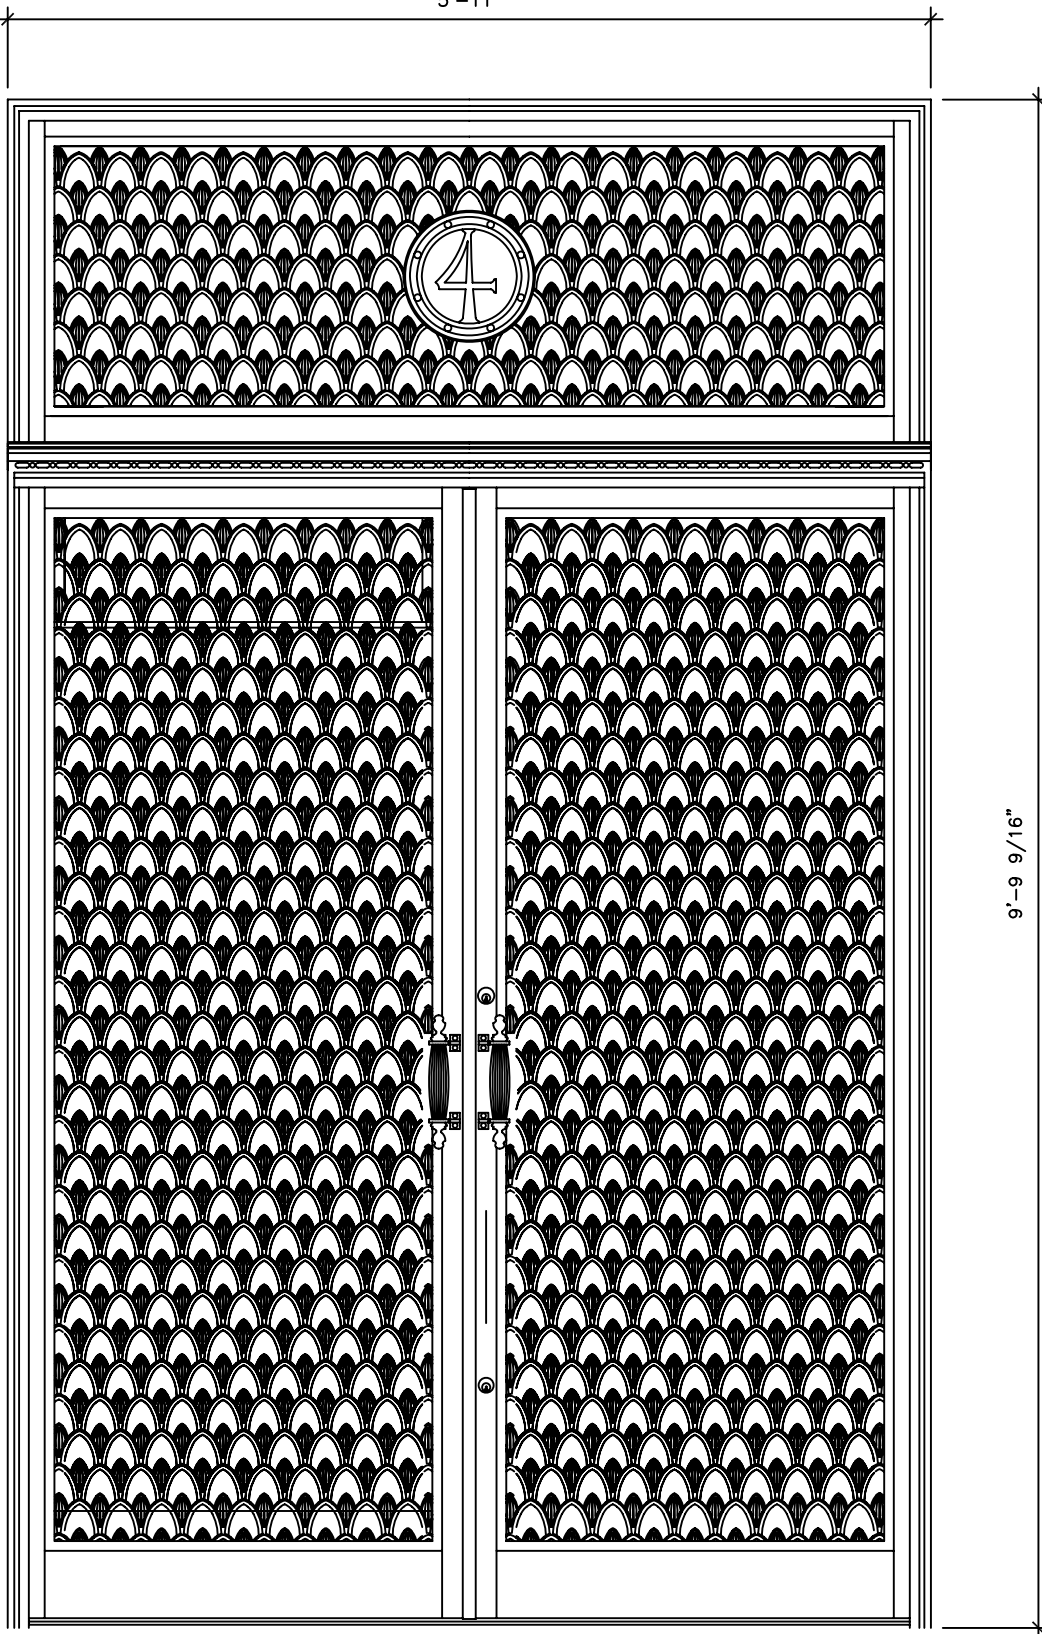

9'-9 9/16"

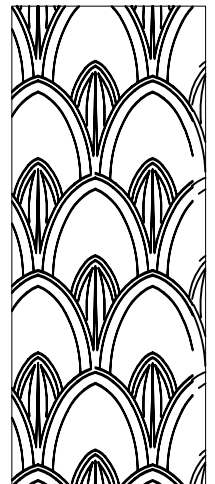


RECOMMENDED MATERIALS
ALUMINUM, BRONZE

FINISHES
PAINTED, ANTIQUED, PATINA, BRUSHED, HAND RUBBED



®

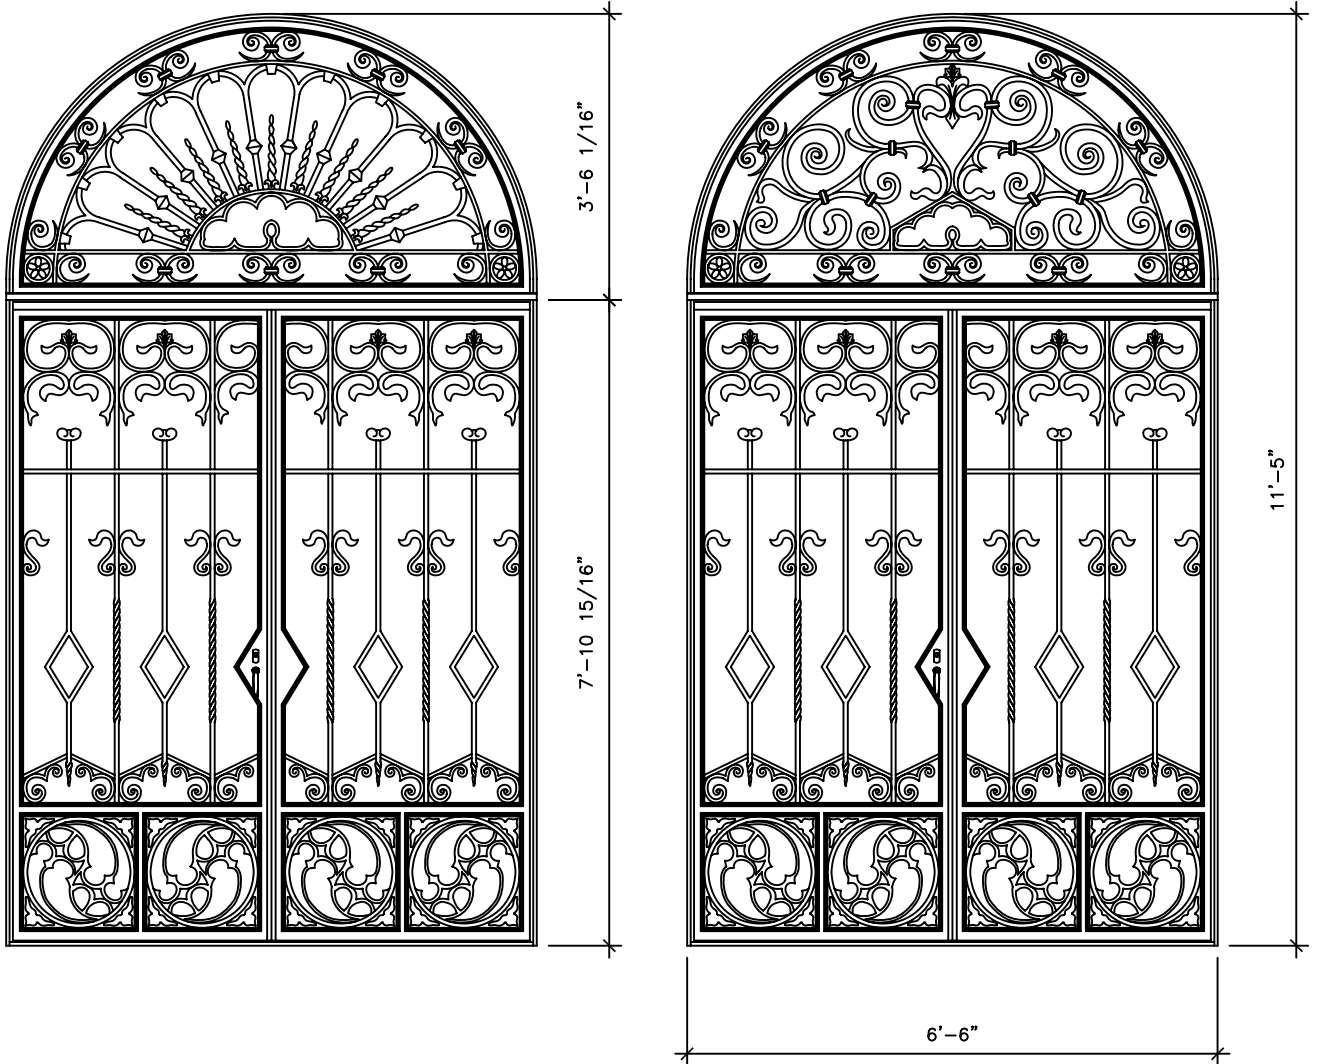

RECOMMENDED MATERIALS
ALUMINUM, BRONZE

FINISHES
PAINTED, ANTIQUED, PATINA, BRUSHED, HAND RUBBED




®

ENTRANCE DOOR

DW043

12'-1 1/2"

7'-11 1/2"

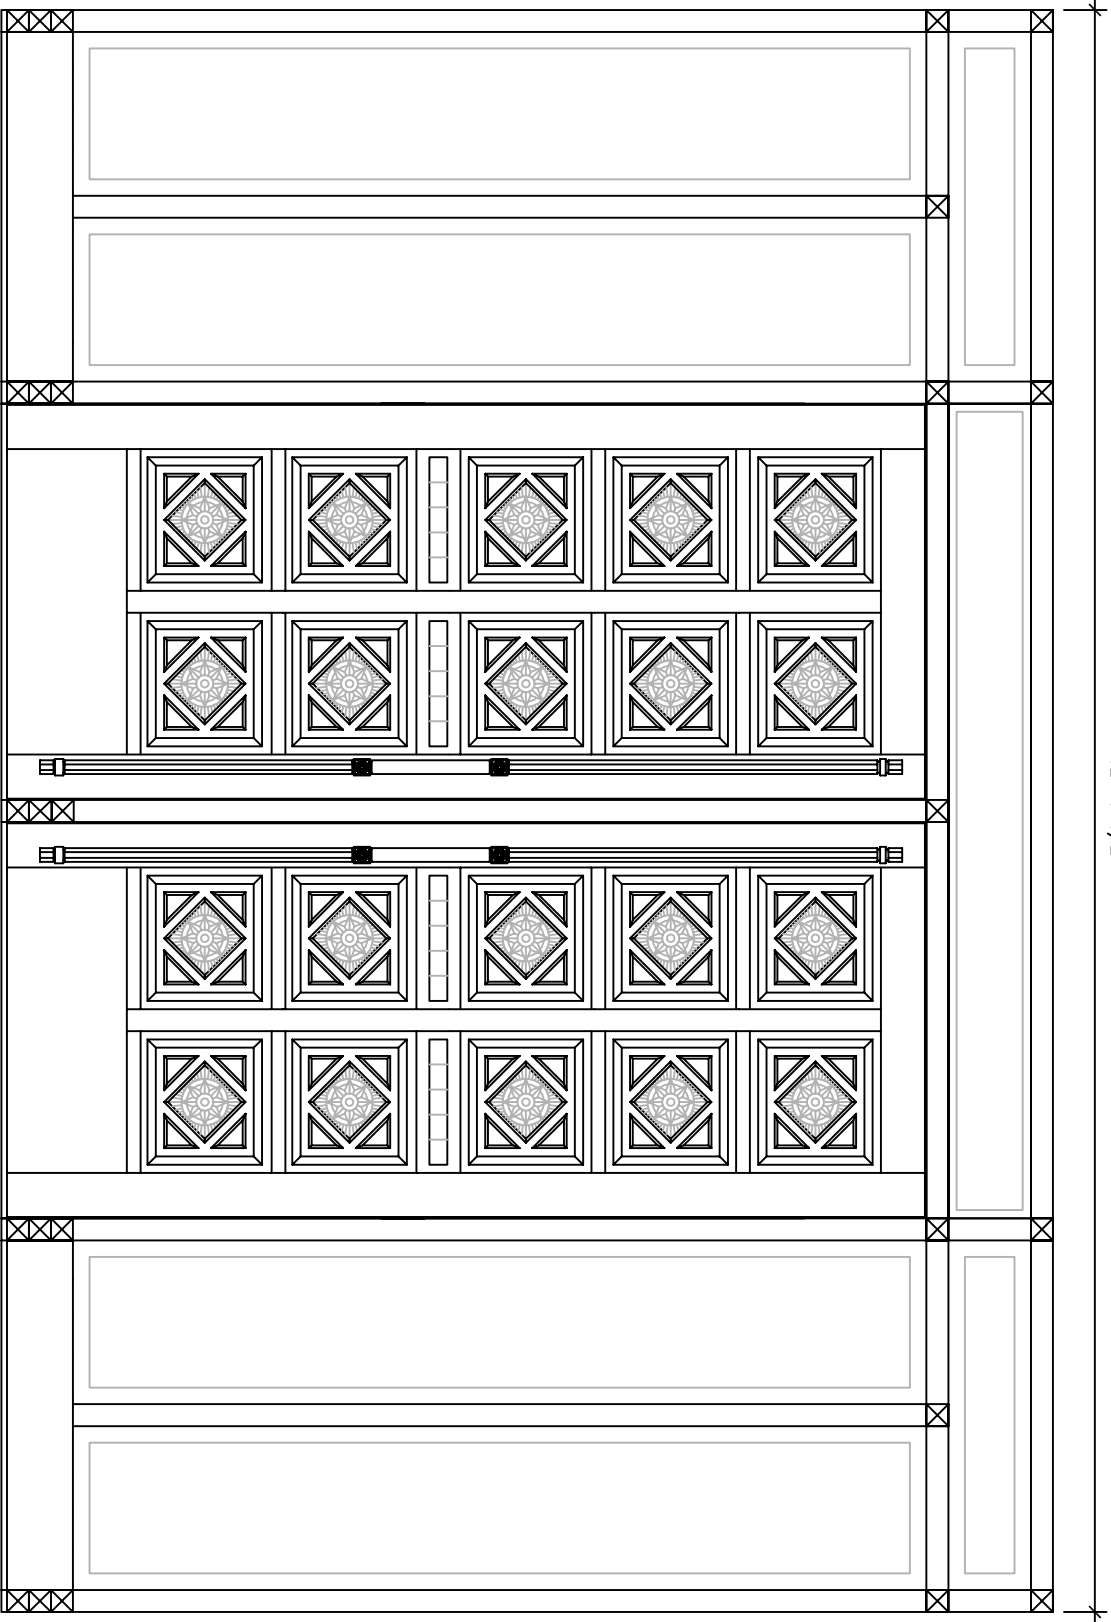

RECOMMENDED MATERIALS
IRON, ALUMINUM, BRONZE


FINISHES
PAINTED, ANTIQUED, PATINA, BRUSHED, HAND RUBBED

Design Credit:

Historical Arts & Casting, Inc. · 5380 West Bagley Park Road · West Jordan, Utah 84088 · (801) 280-2400 · www.historicalarts.com



5'-9 1/2"

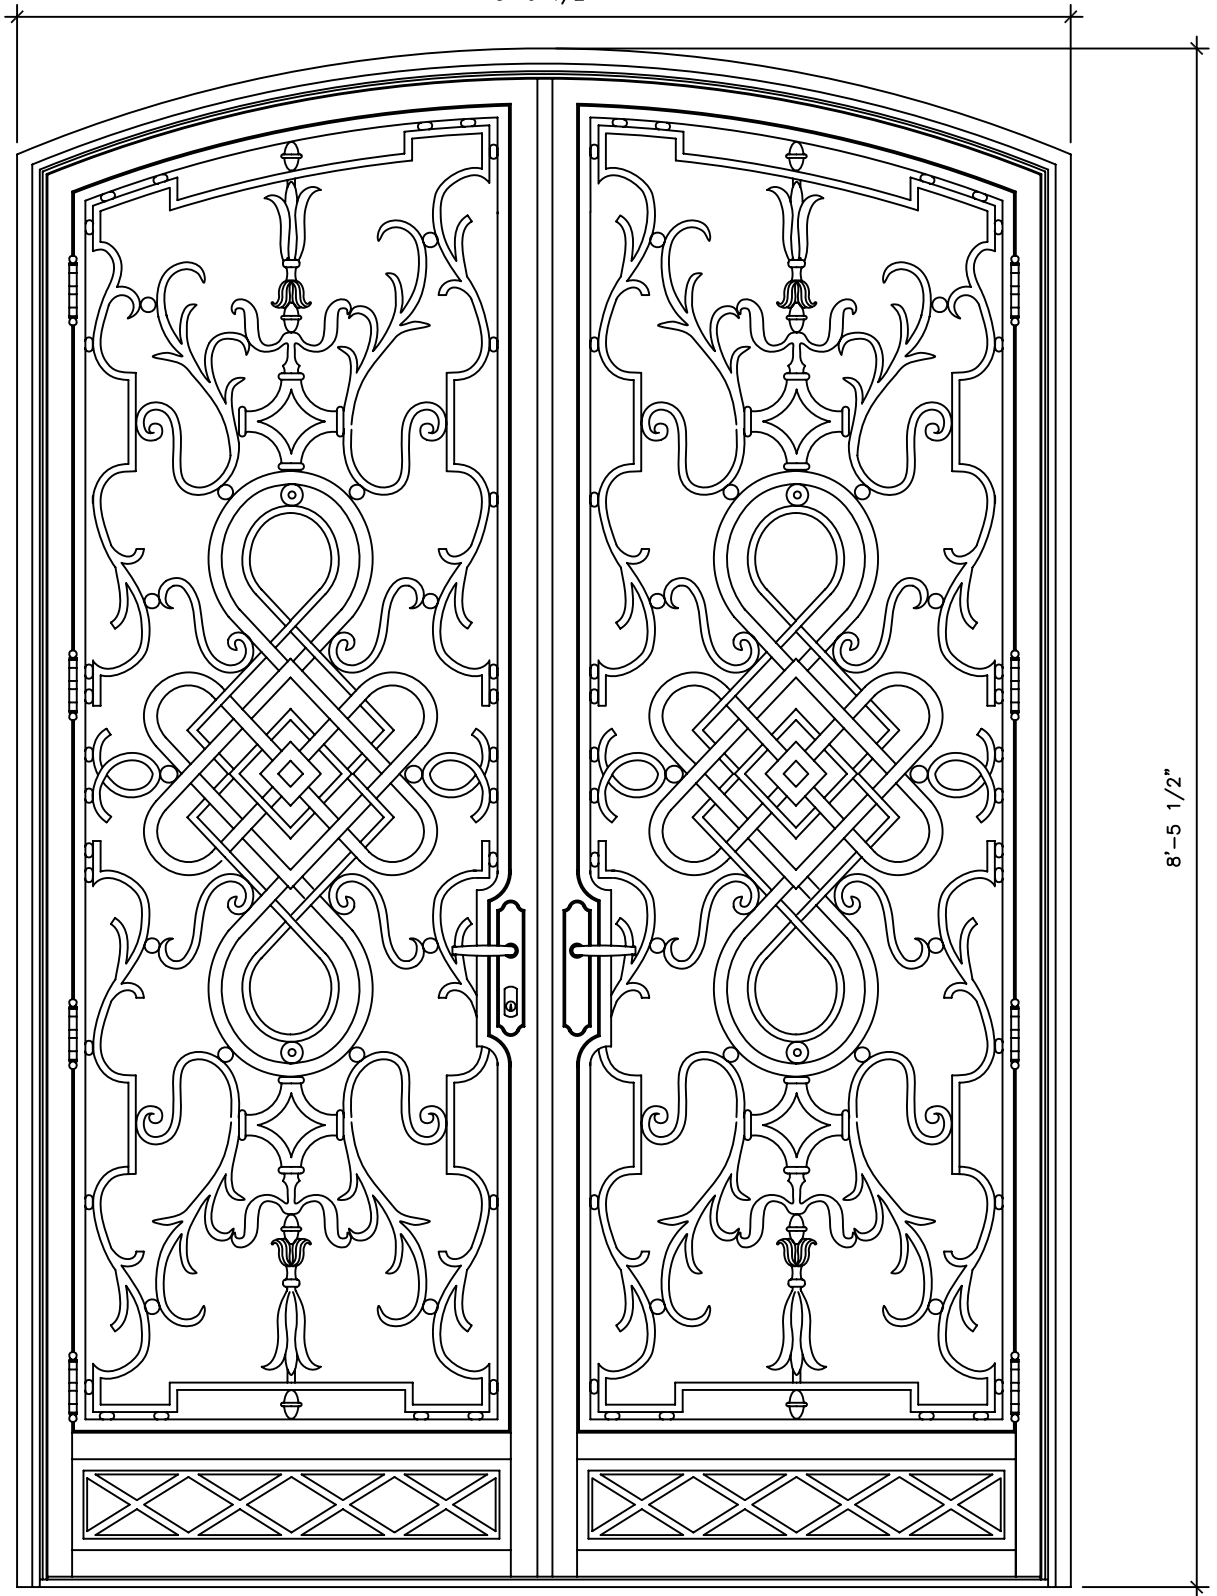


8'-5 1/2"

RECOMMENDED MATERIALS
IRON, ALUMINUM, BRONZE

FINISHES
PAINTED, ANTIQUED, PATINA, BRUSHED, HAND RUBBED



®

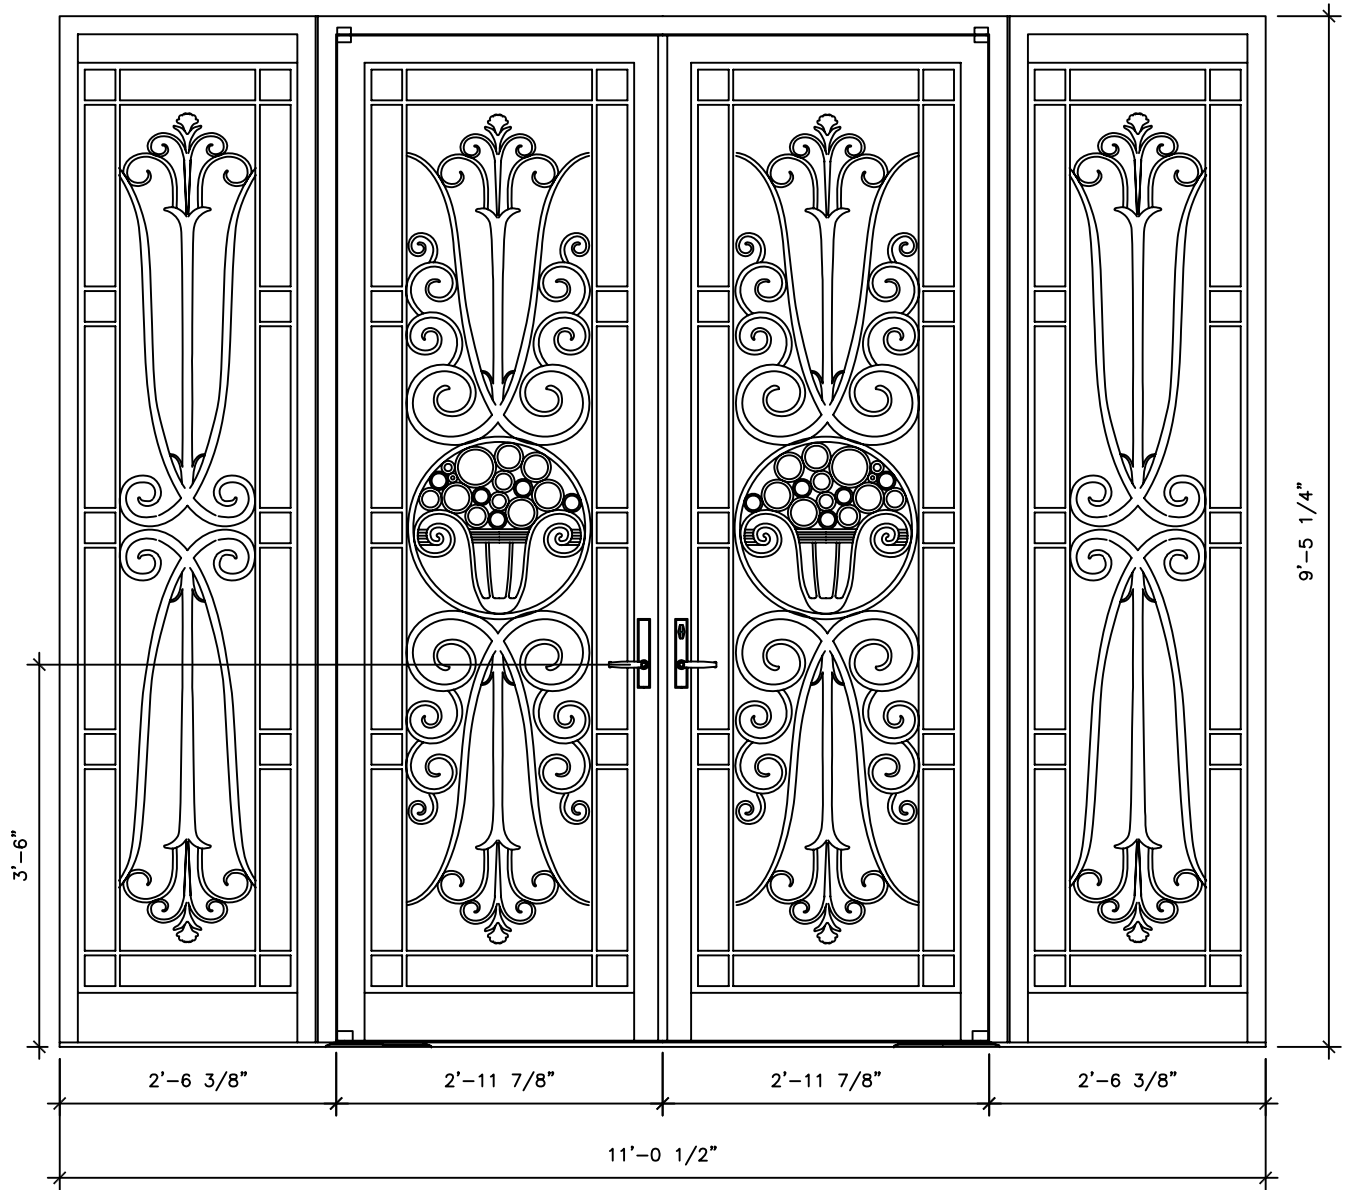

RECOMMENDED MATERIALS
PAINTED, PATINA, BRUSHED


FINISHES
ALUMINIUM, BRONZE



®

DOOR

DW046

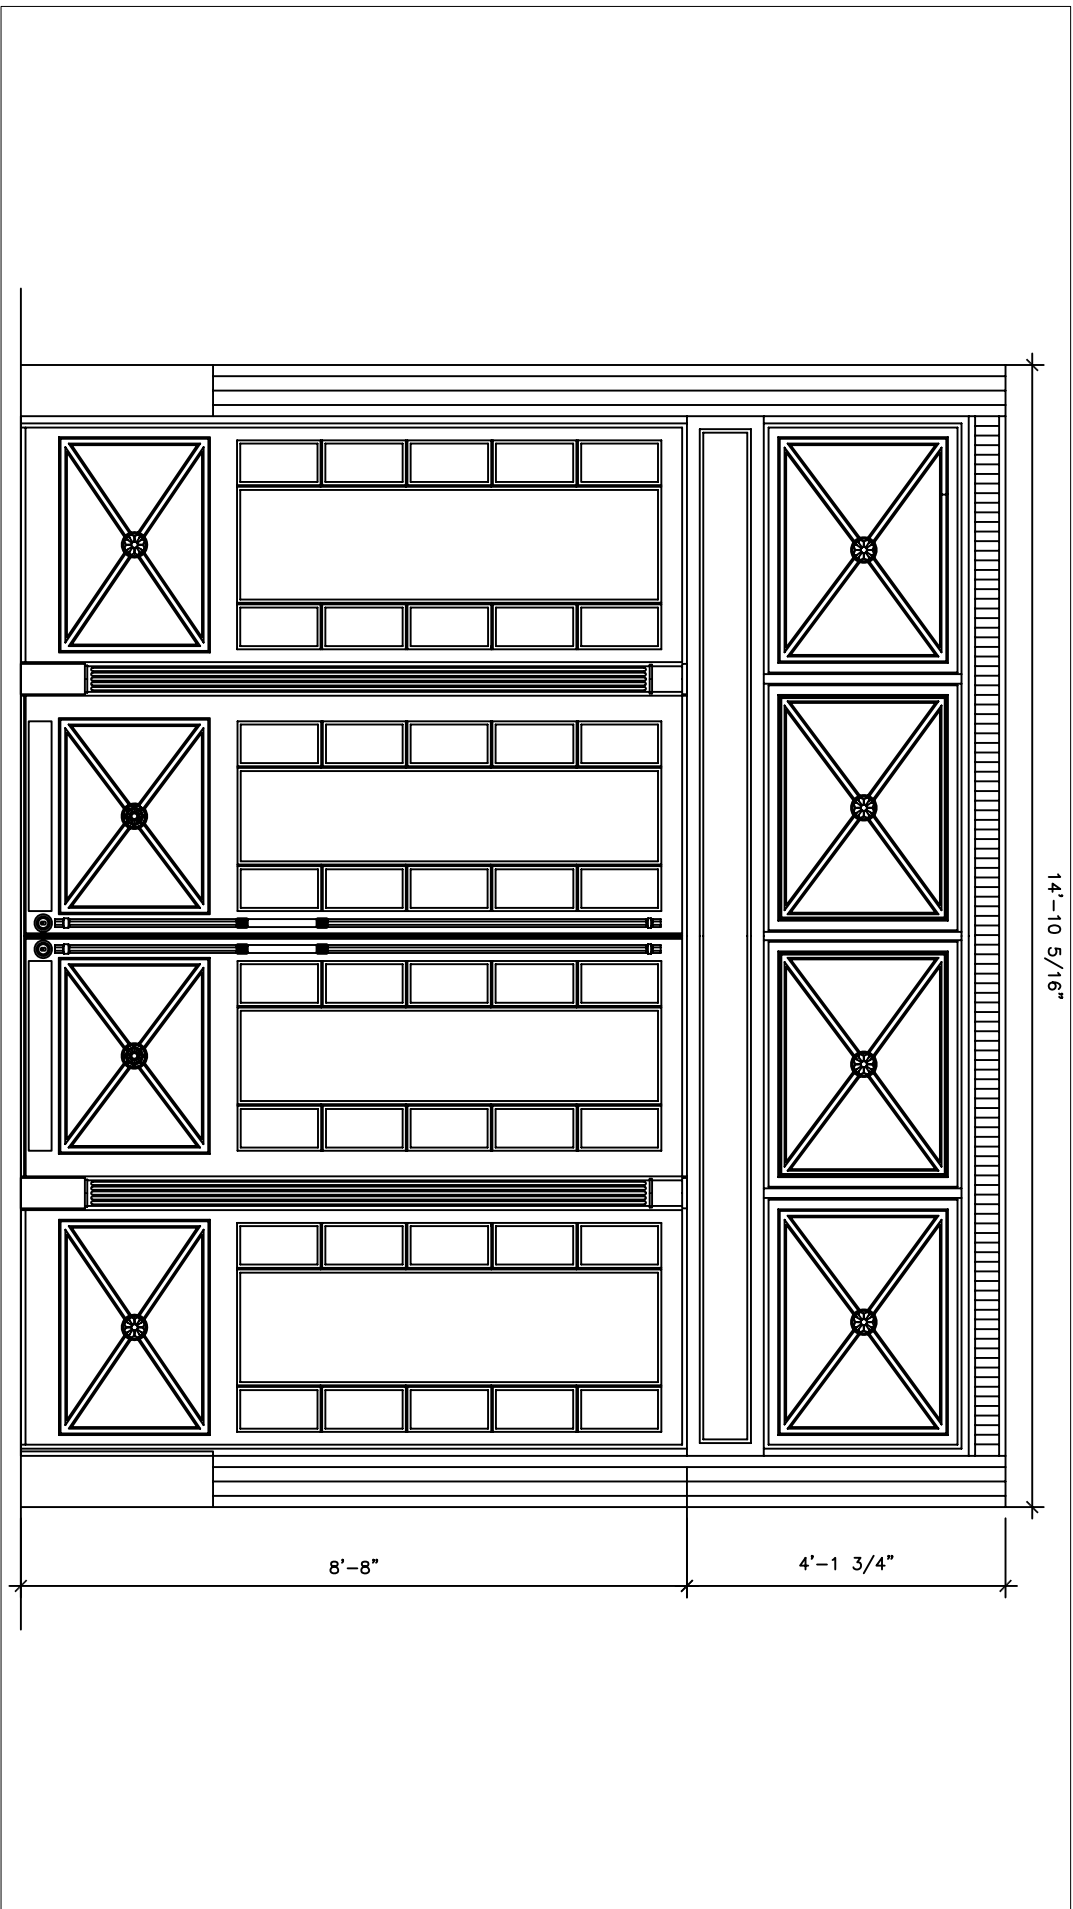



RECOMMENDED MATERIALS
ALUMINUM, BRONZE

FINISHES
PAINTED, ANTIQUED, PATINA, BRUSHED, HAND RUBBED

Design Credit:

Historical Arts & Casting, Inc. · 5580 West Bagley Park Road · West Jordan, Utah 84088 · (801) 280-2400 · www.historicalarts.com

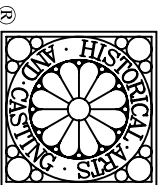

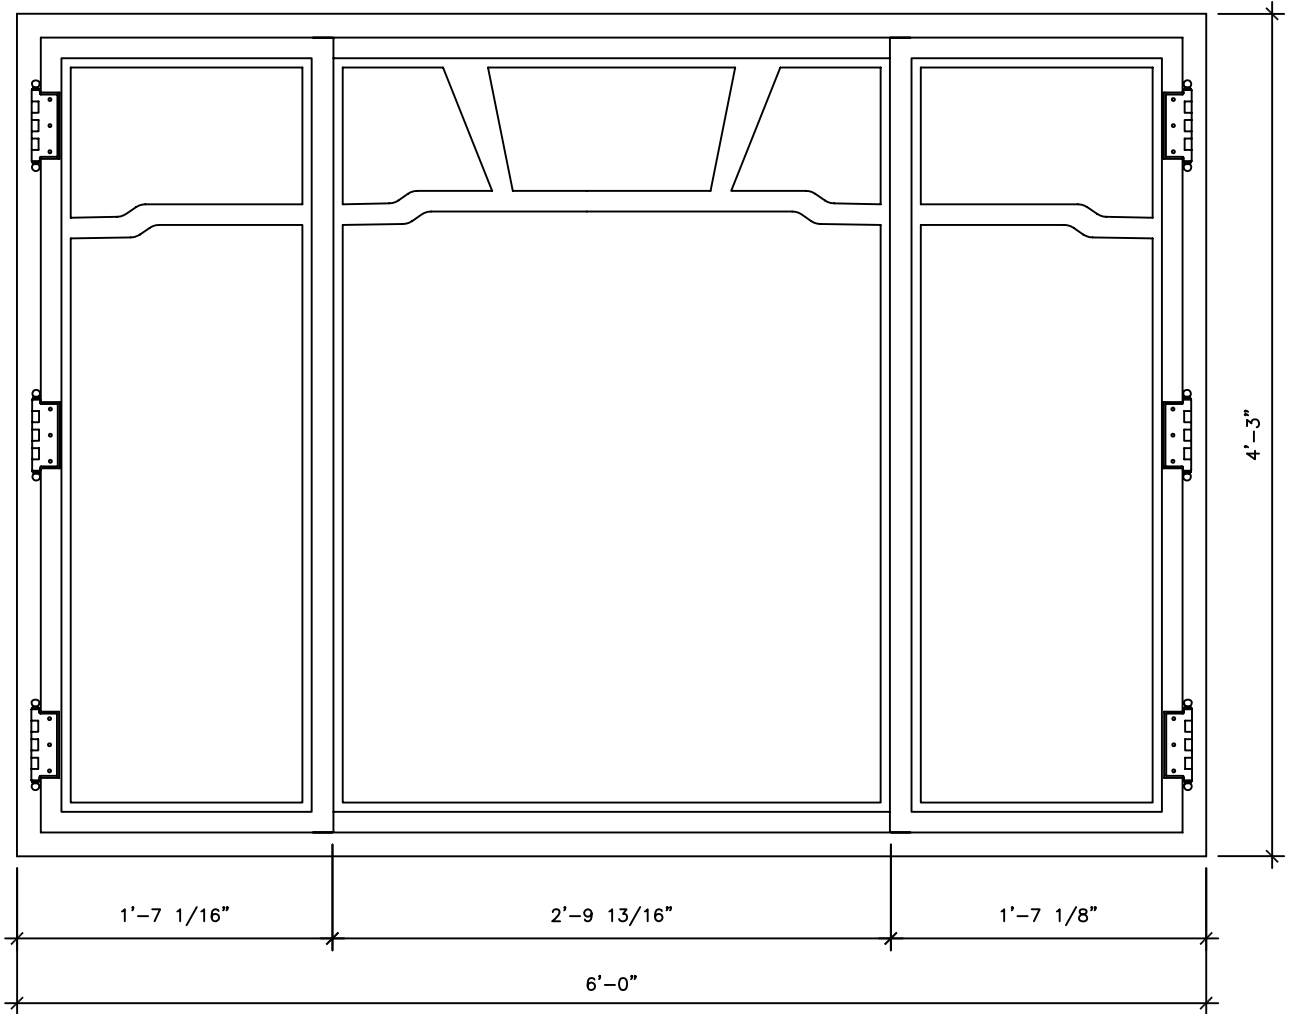


RECOMMENDED MATERIALS
ALUMINIUM, BRONZE STEEL

FINISHES
PAINTED, PATINA, BRUSHED



®

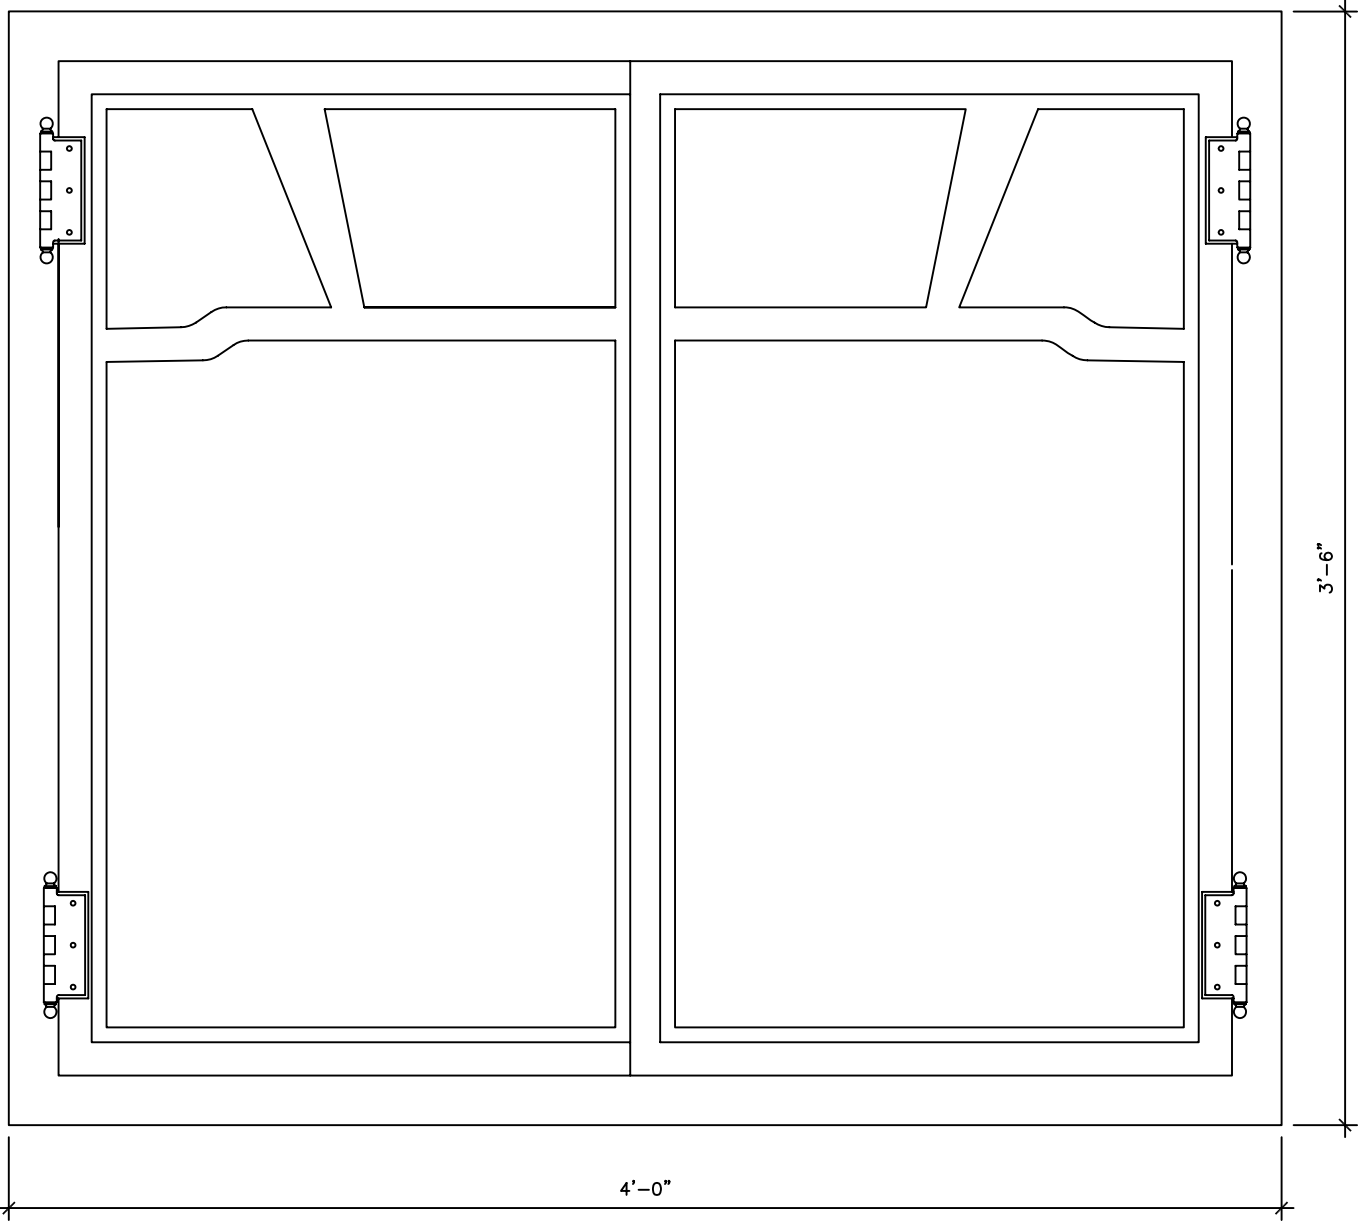


RECOMMENDED MATERIALS
ALUMINIUM, BRONZE STEEL

FINISHES
PAINTED, PATINA, BRUSHED



®

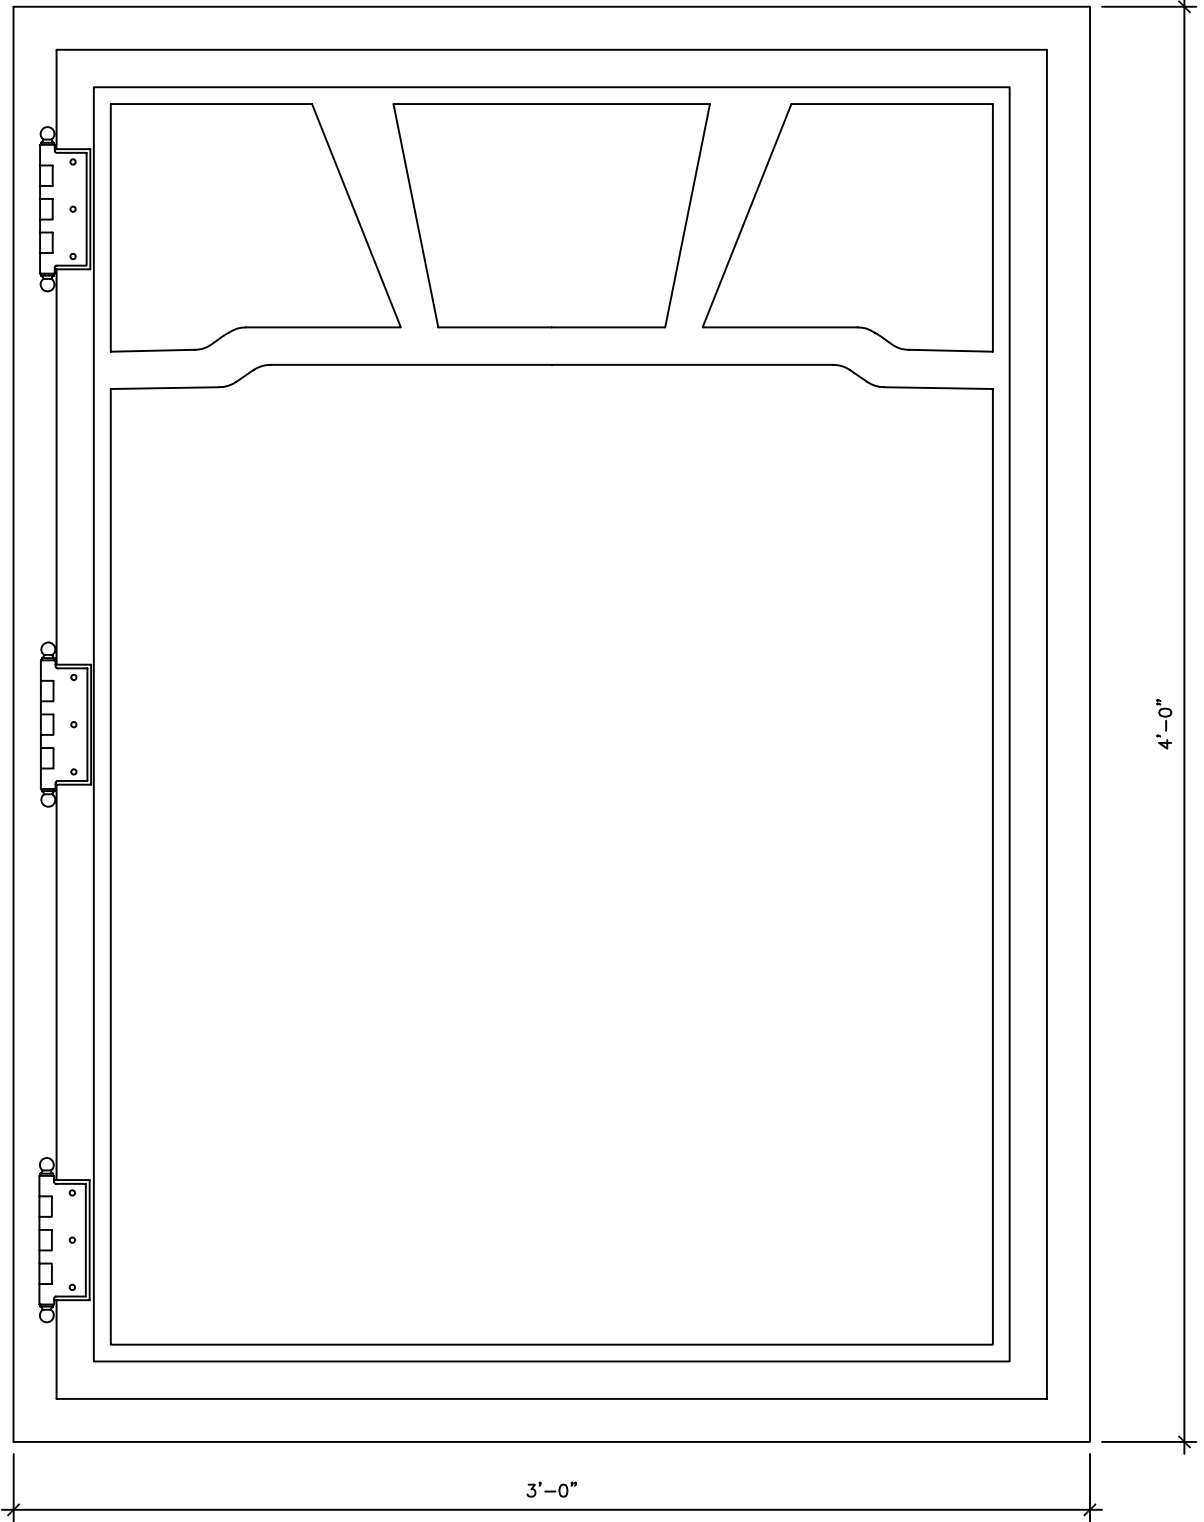


RECOMMENDED MATERIALS
ALUMINIUM, BRONZE STEEL

FINISHES
PAINTED, PATINA, BRUSHED



®

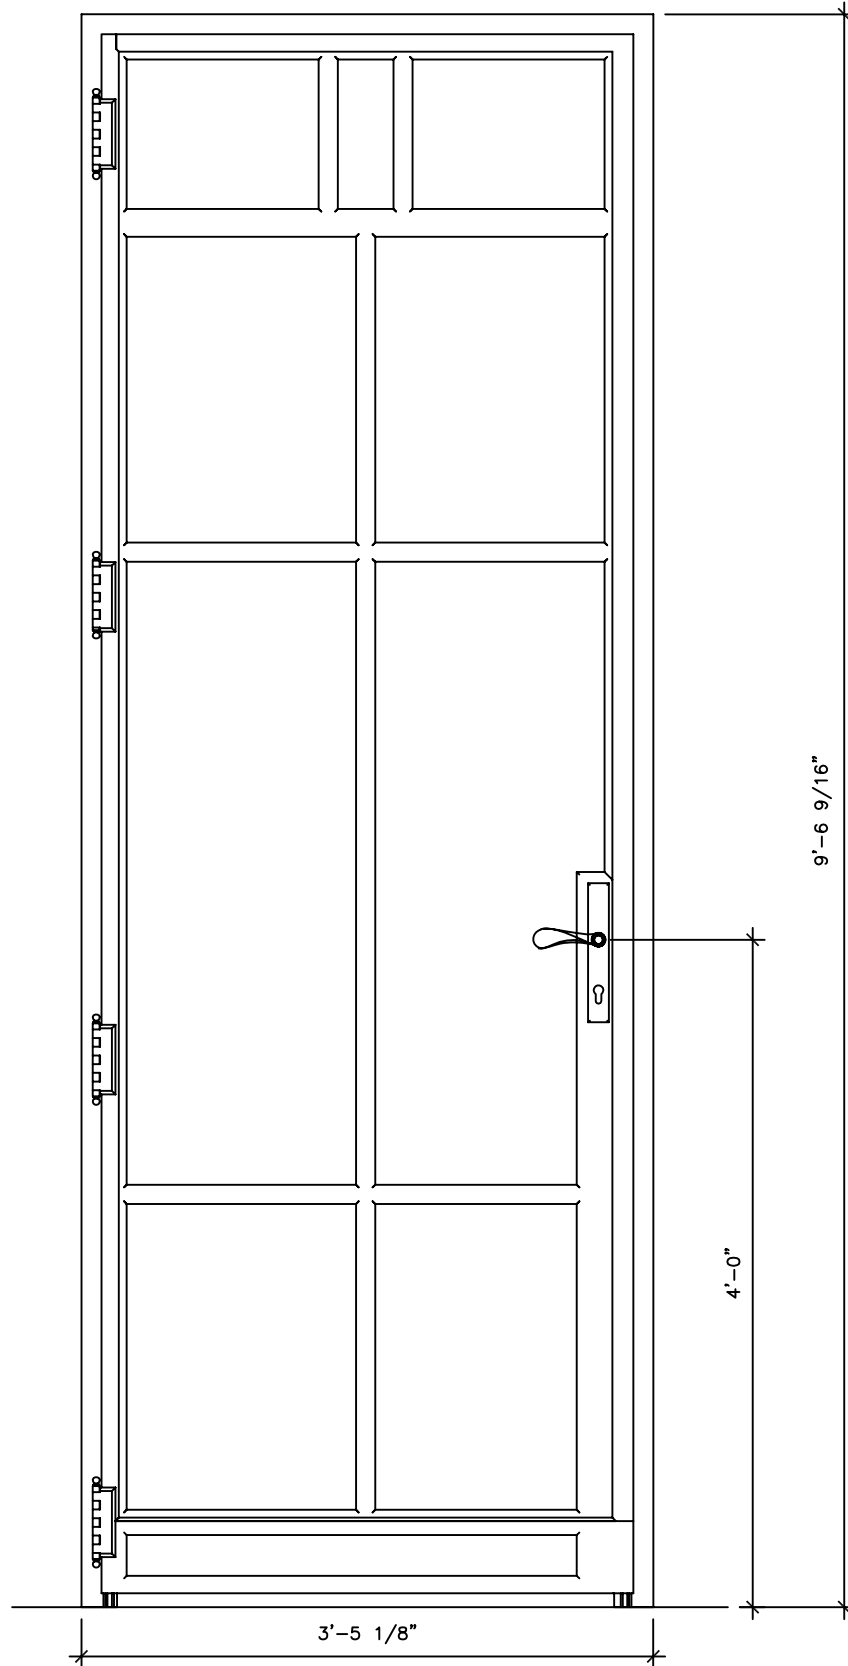

RECOMMENDED MATERIALS
ALUMINIUM, BRONZE


FINISHES
PAINTED, PATINA, BRUSHED



®

WINDOW

DW051

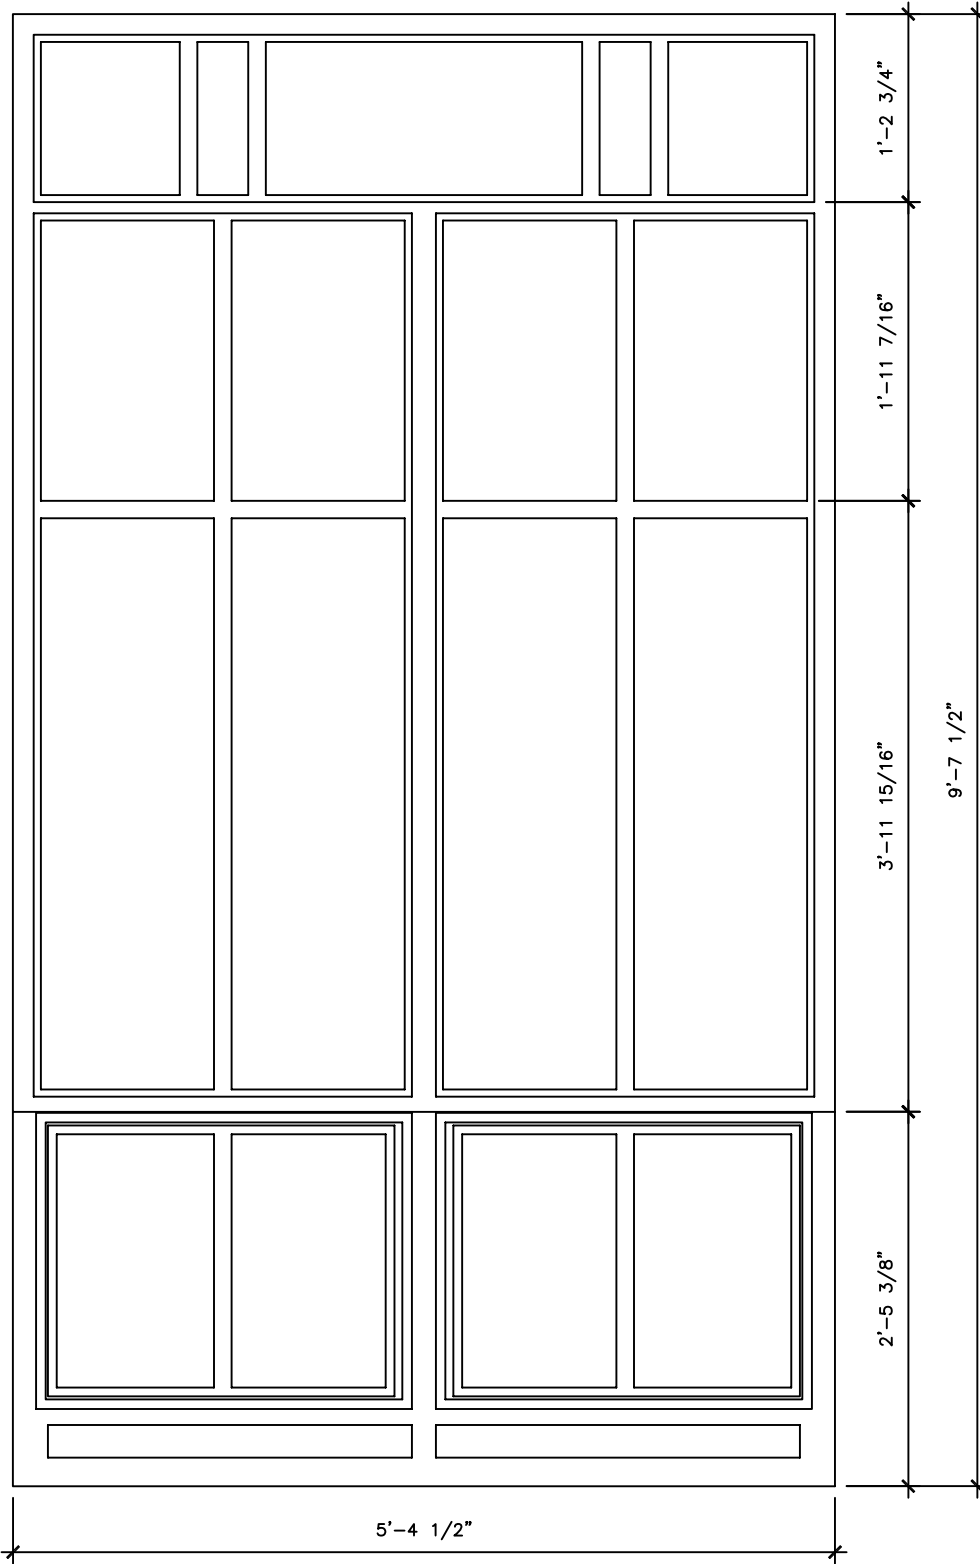


RECOMMENDED MATERIALS

ALUMINIUM, BRONZE


FINISHES

PAINTED, PATINA, BRUSHED

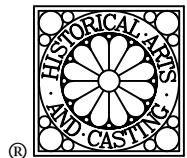

WINDOW

DW052

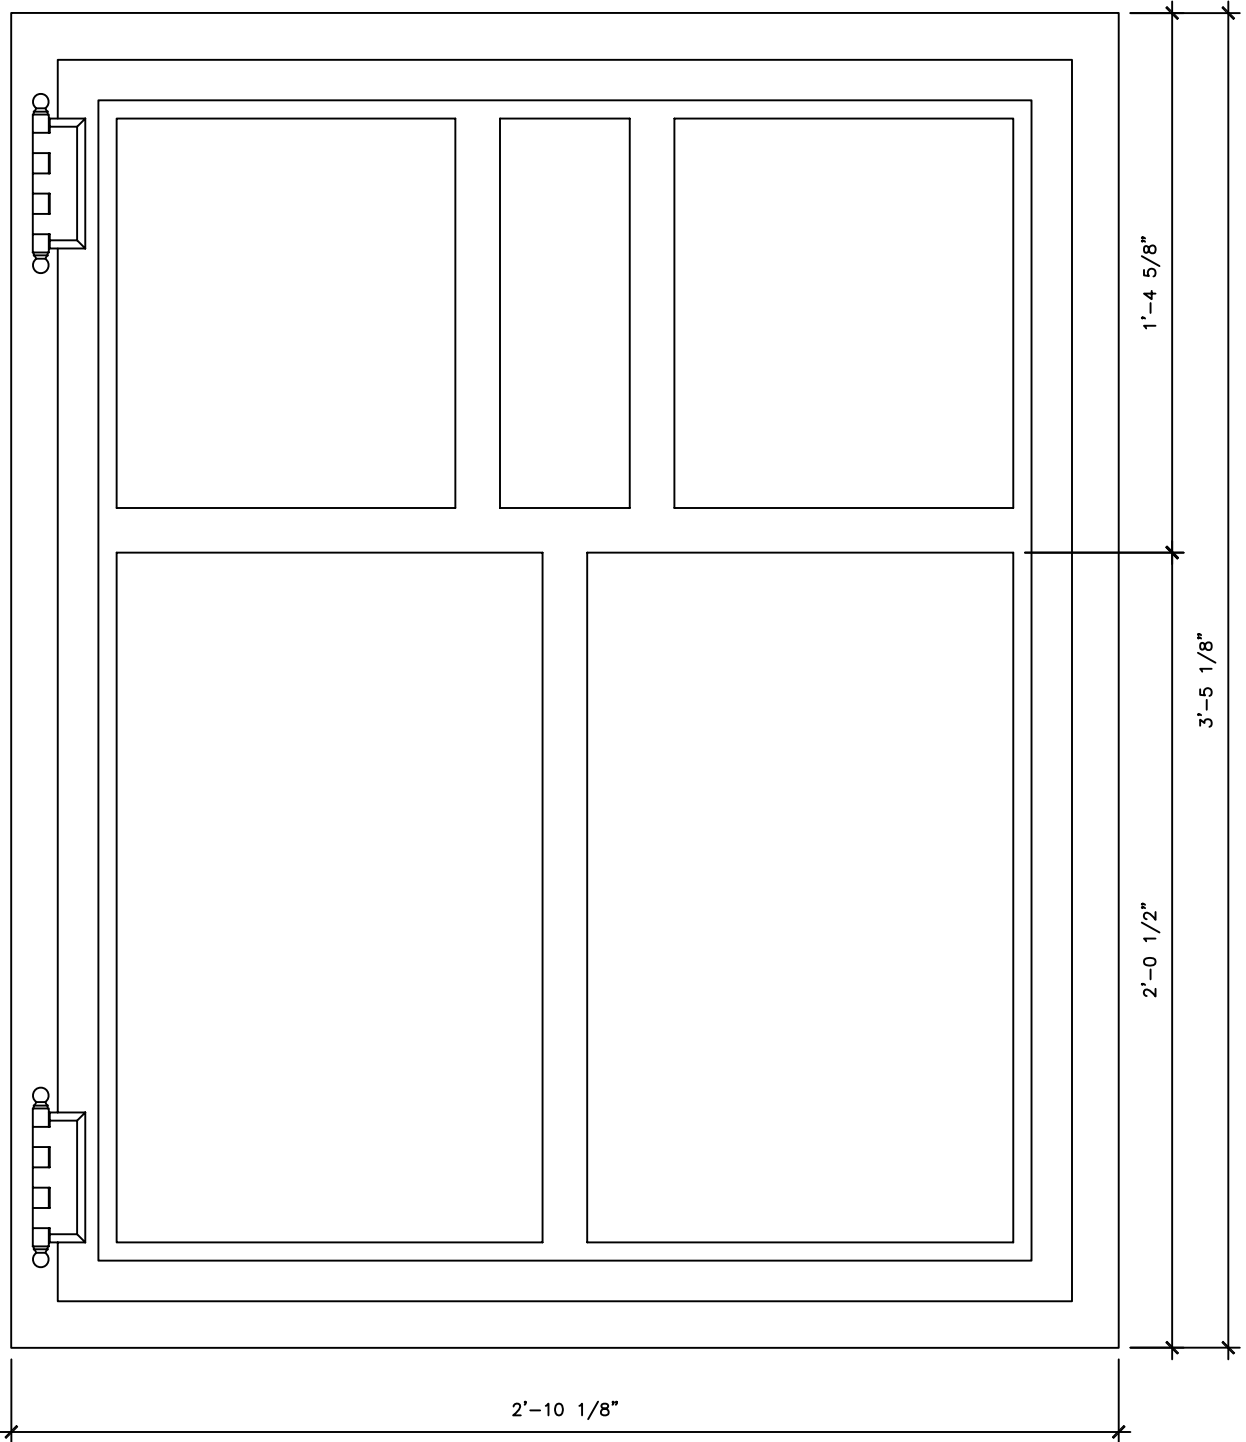


RECOMMENDED MATERIALS

ALUMINIUM, BRONZE

FINISHES

PAINTED, PATINA, BRUSHED



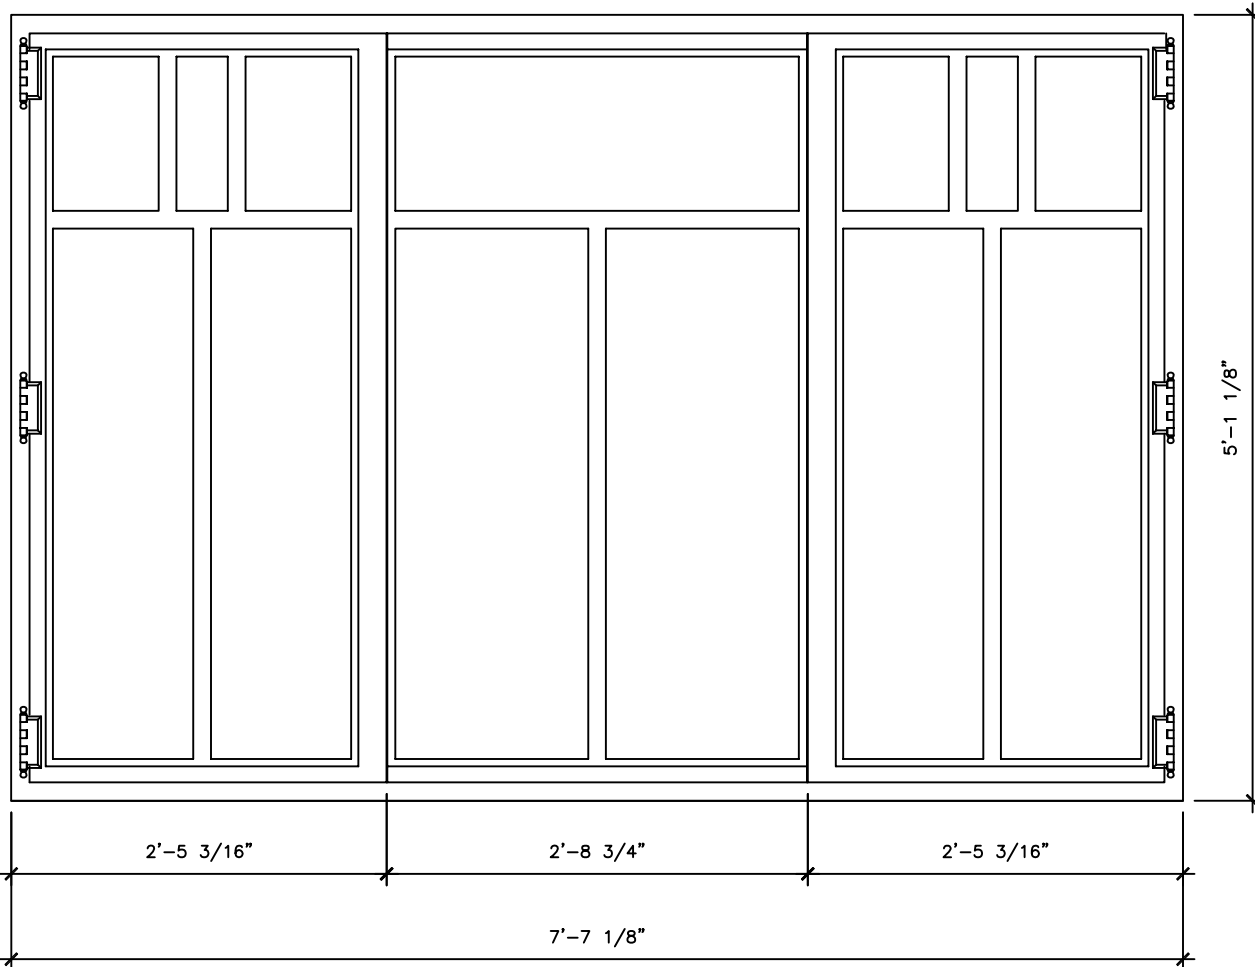


RECOMMENDED MATERIALS

ALUMINIUM, BRONZE

FINISHES

PAINTED, PATINA, BRUSHED



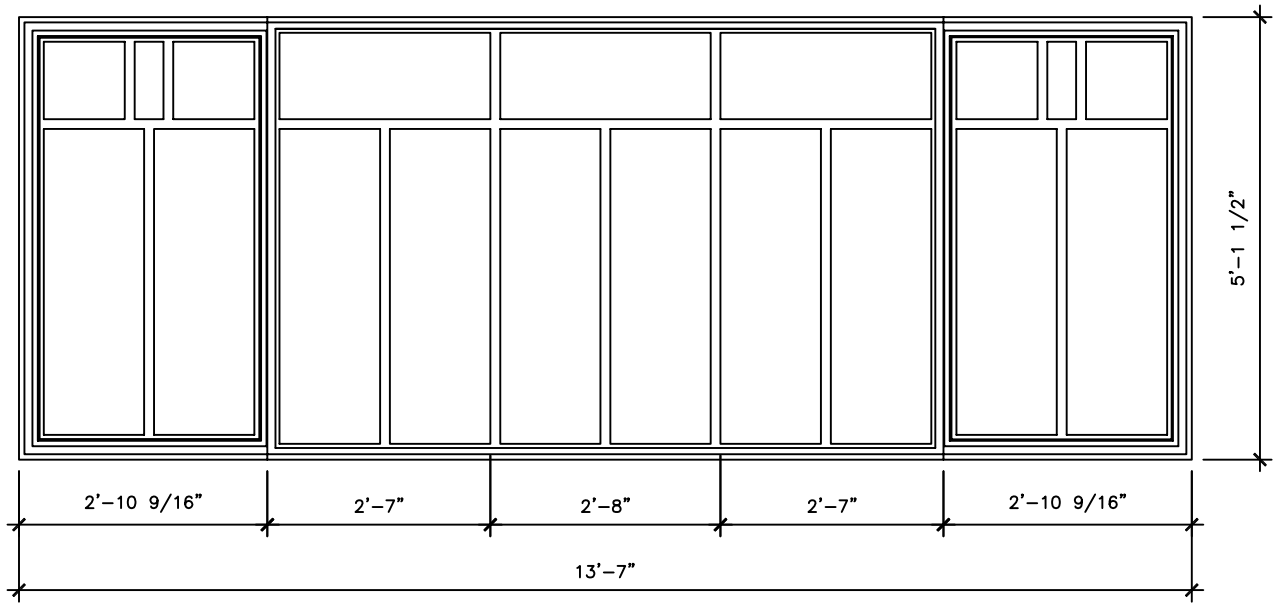

RECOMMENDED MATERIALS

ALUMINIUM, BRONZE


FINISHES

PAINTED, PATINA, BRUSHED



DOOR

DW055

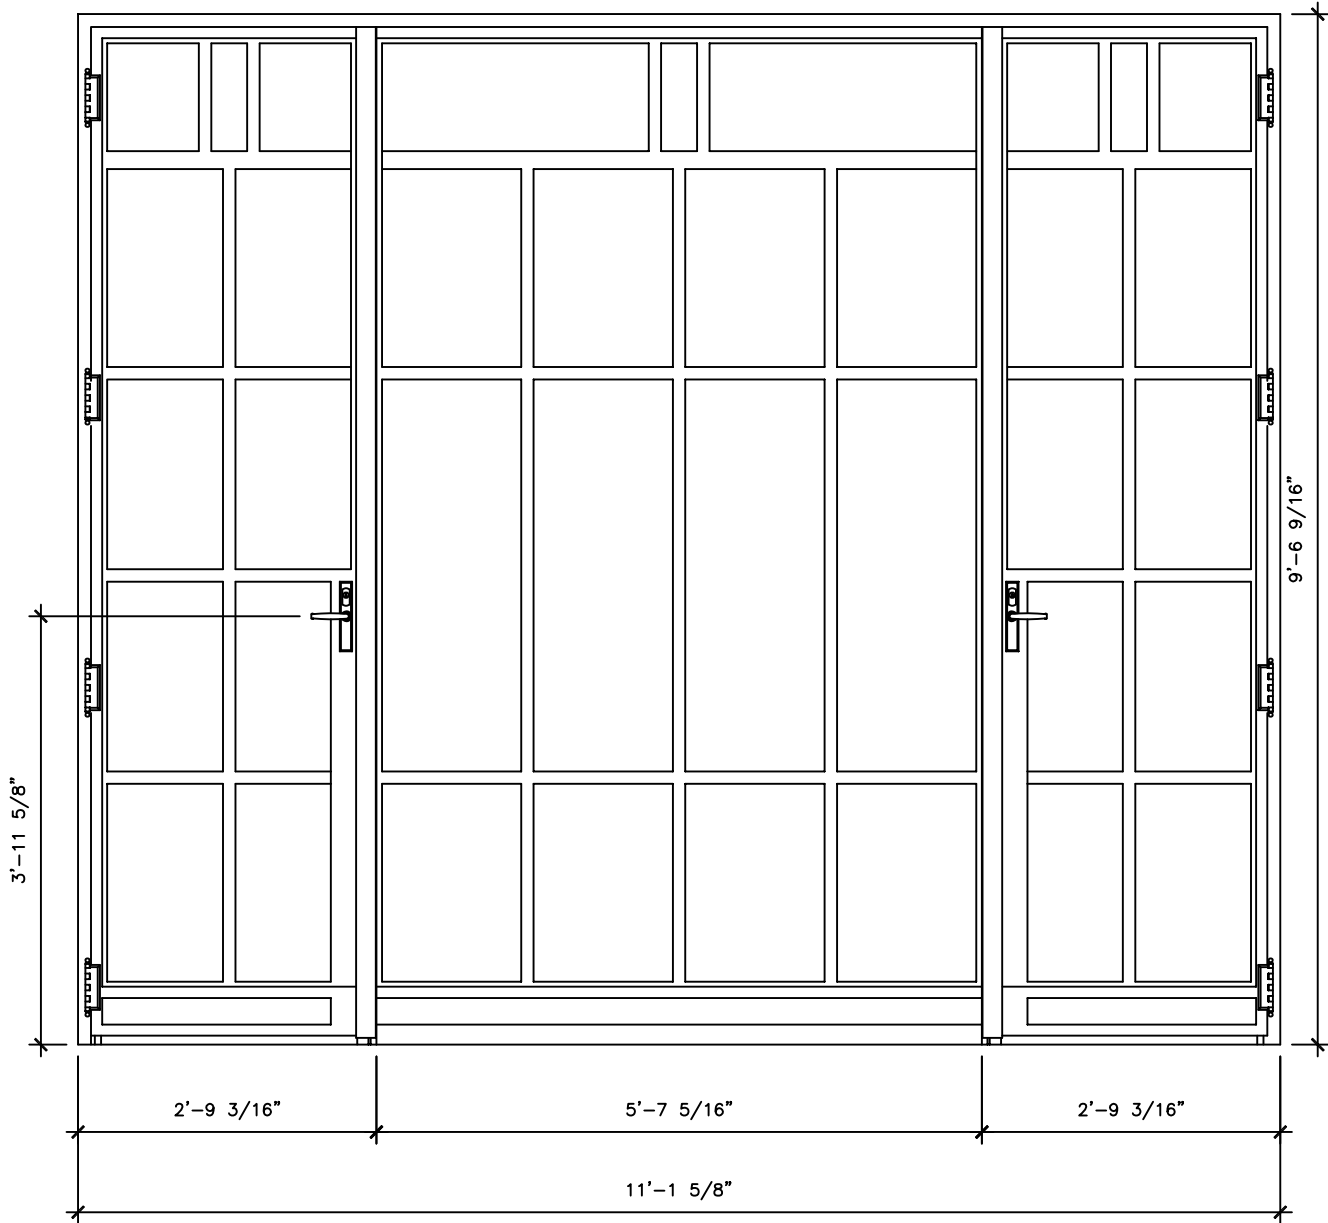


RECOMMENDED MATERIALS

ALUMINIUM, BRONZE


FINISHES

PAINTED. PATINA, BRUSHED

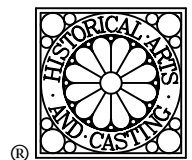

DOOR

DW056

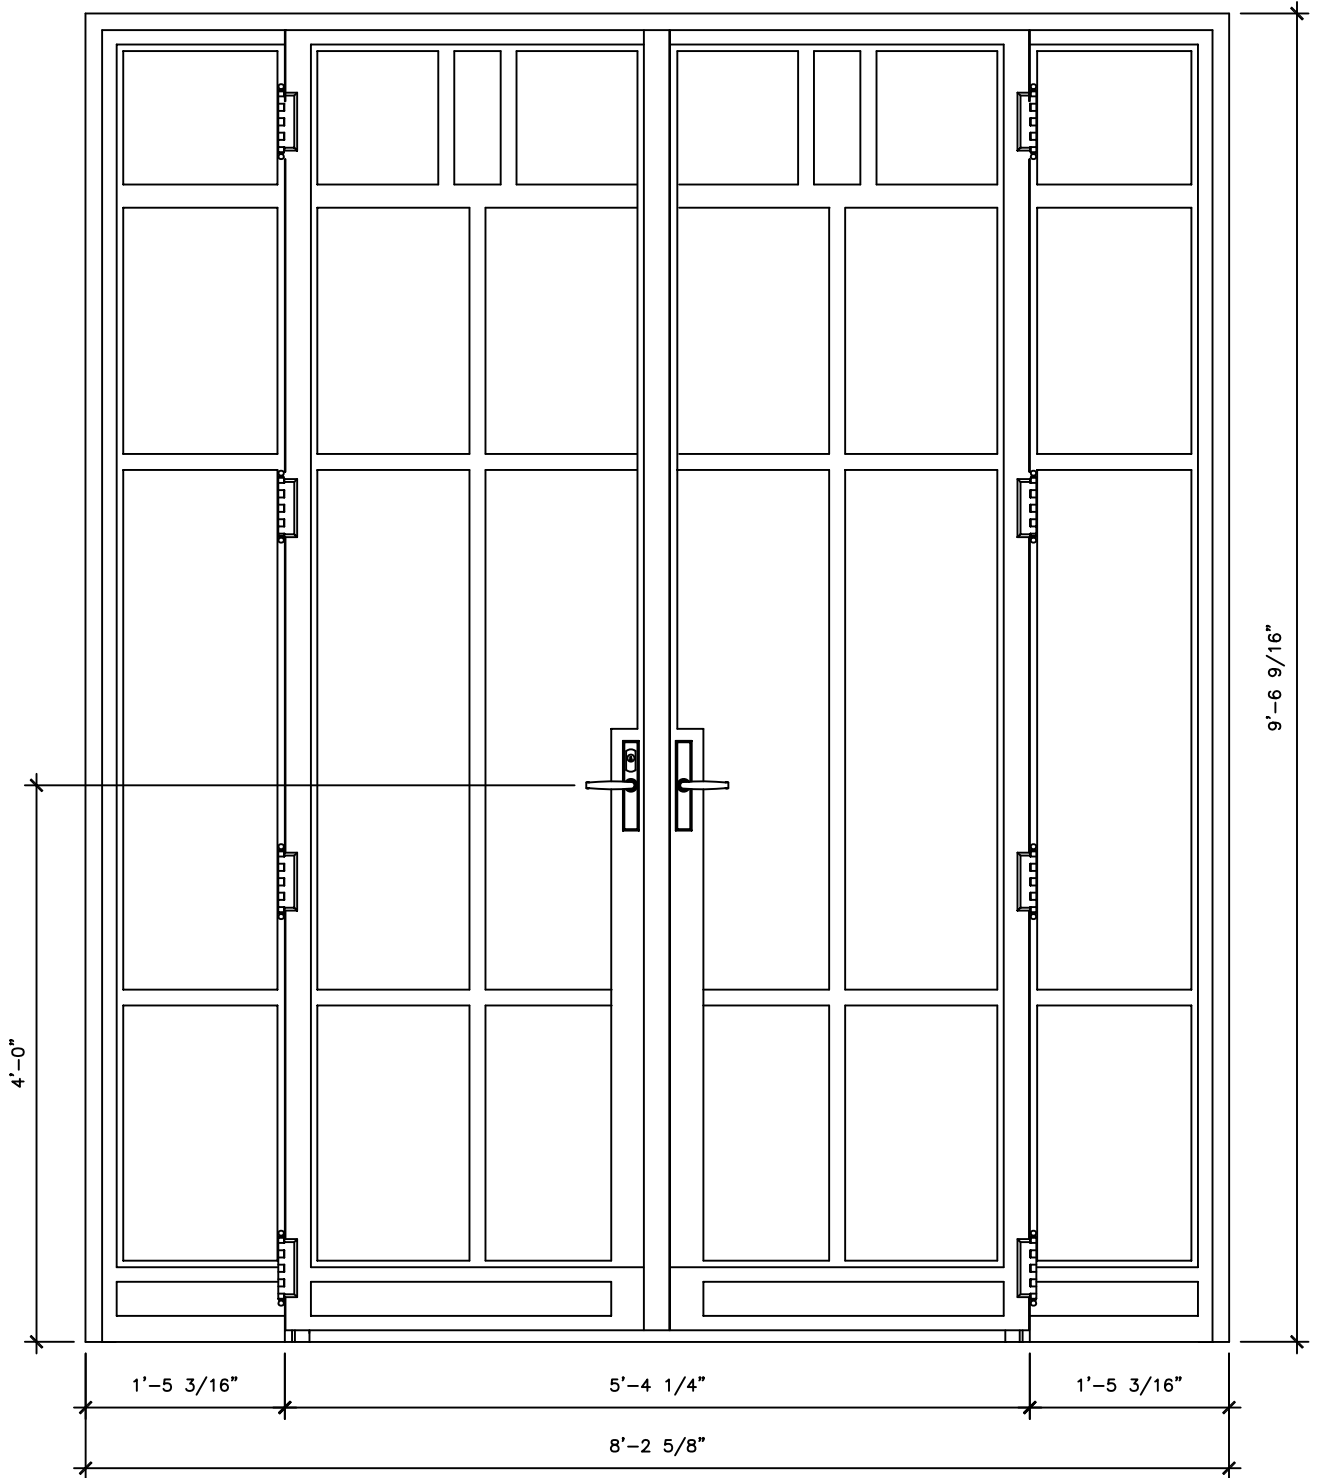

RECOMMENDED MATERIALS

ALUMINIUM, BRONZE


FINISHES

PAINTED, PATINA, BRUSHED



DOOR

DW057

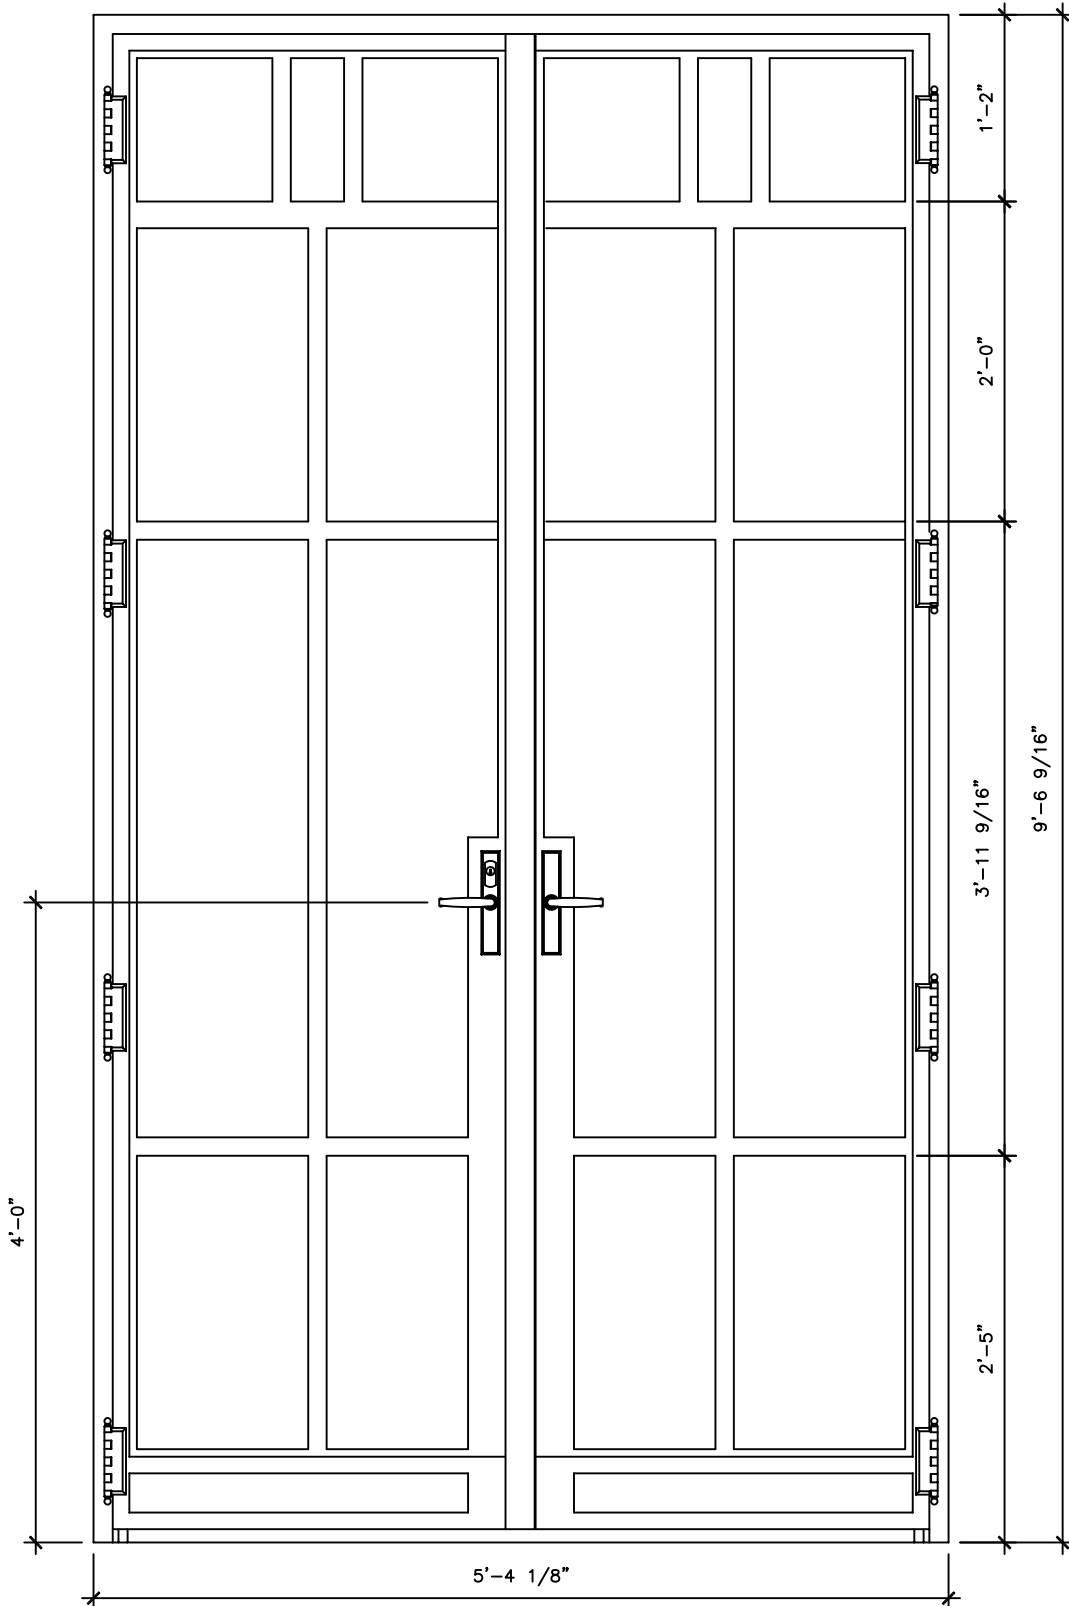



RECOMMENDED MATERIALS

ALUMINIUM, BRONZE

FINISHES

PAINTED. PATINA, BRUSHED

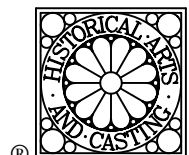

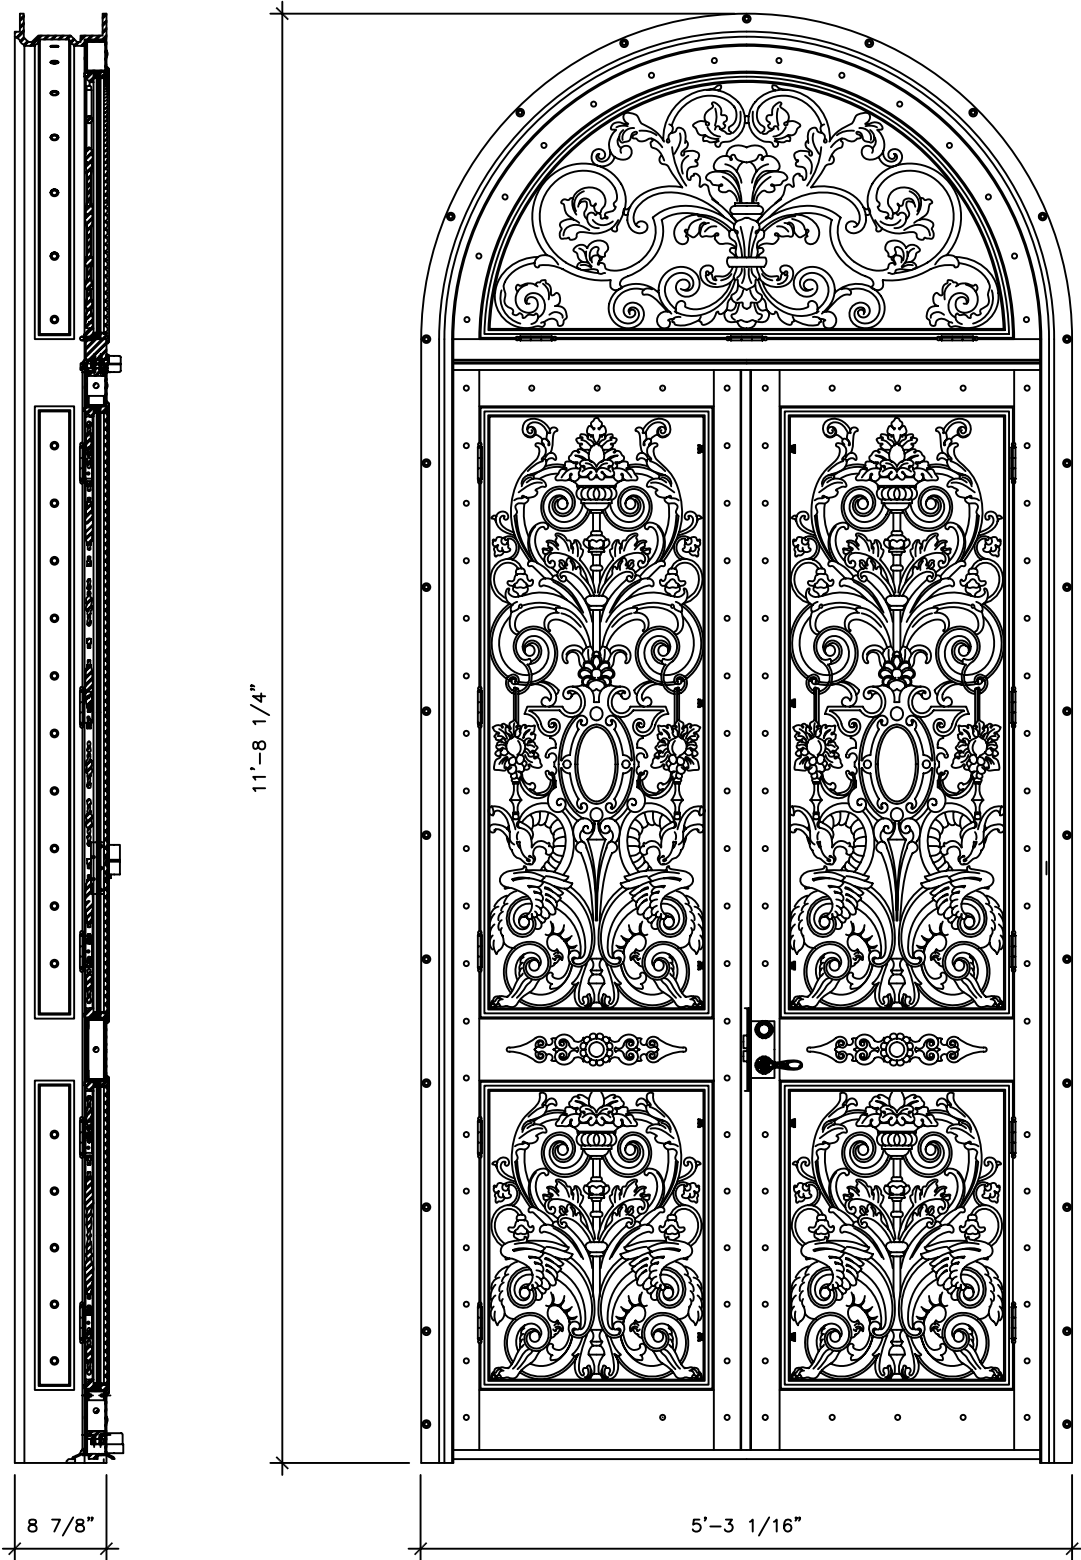


RECOMMENDED MATERIALS
ALUMINIUM, BRONZE, IRON

FINISHES
PAINTED, ANTIQUED, PATINA, BRUSHED, HAND RUBBED



DOOR

DW059

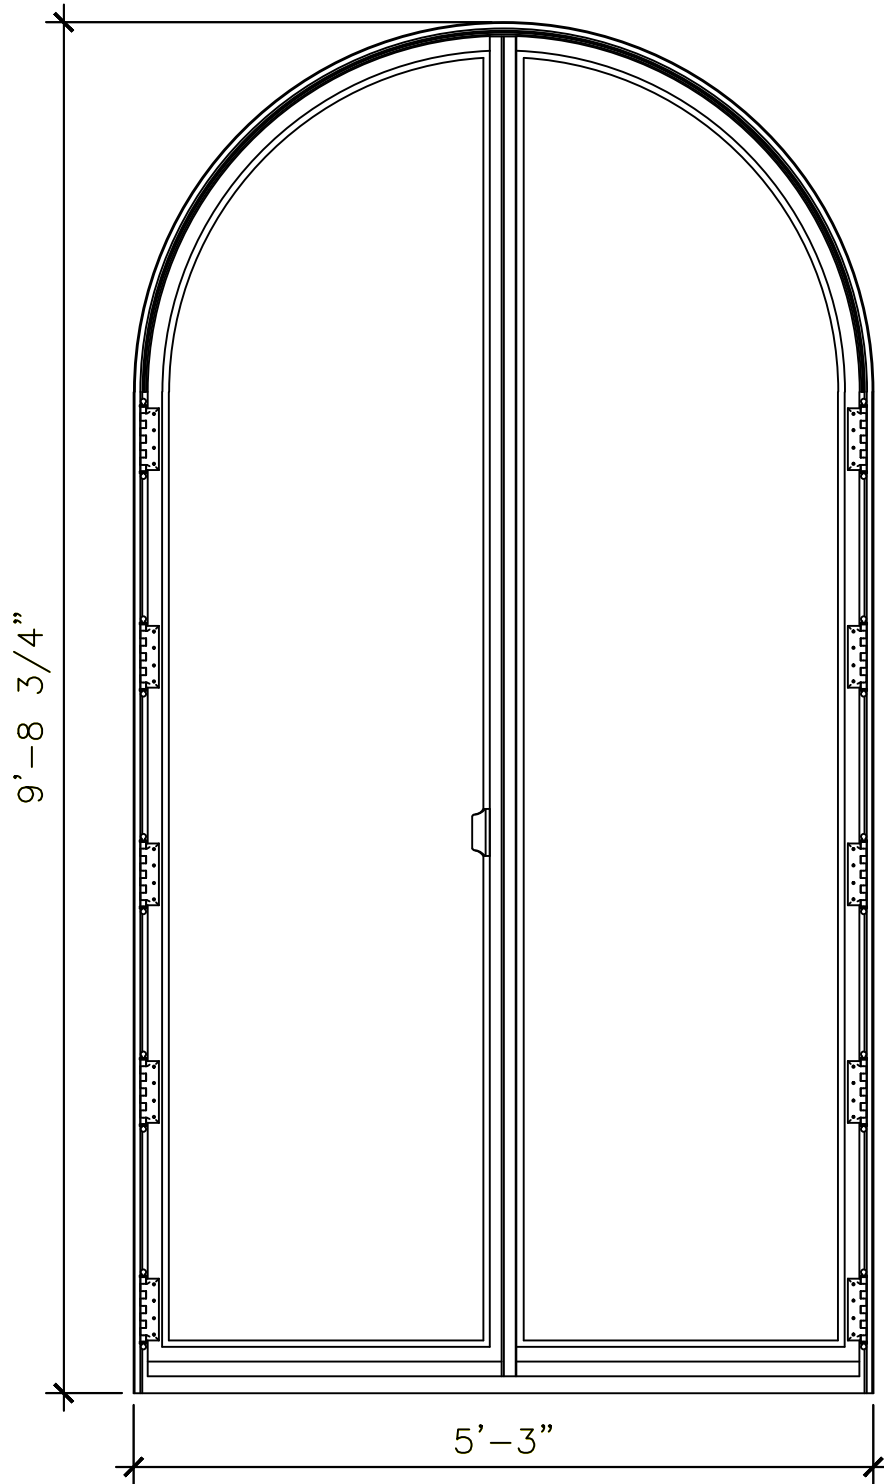


RECOMMENDED MATERIALS
ALUMINUM, BRONZE

FINISHES
PAINTED, ANTIQUED, PATINA, BRUSHED, HAND RUBBED



DOOR

DW060

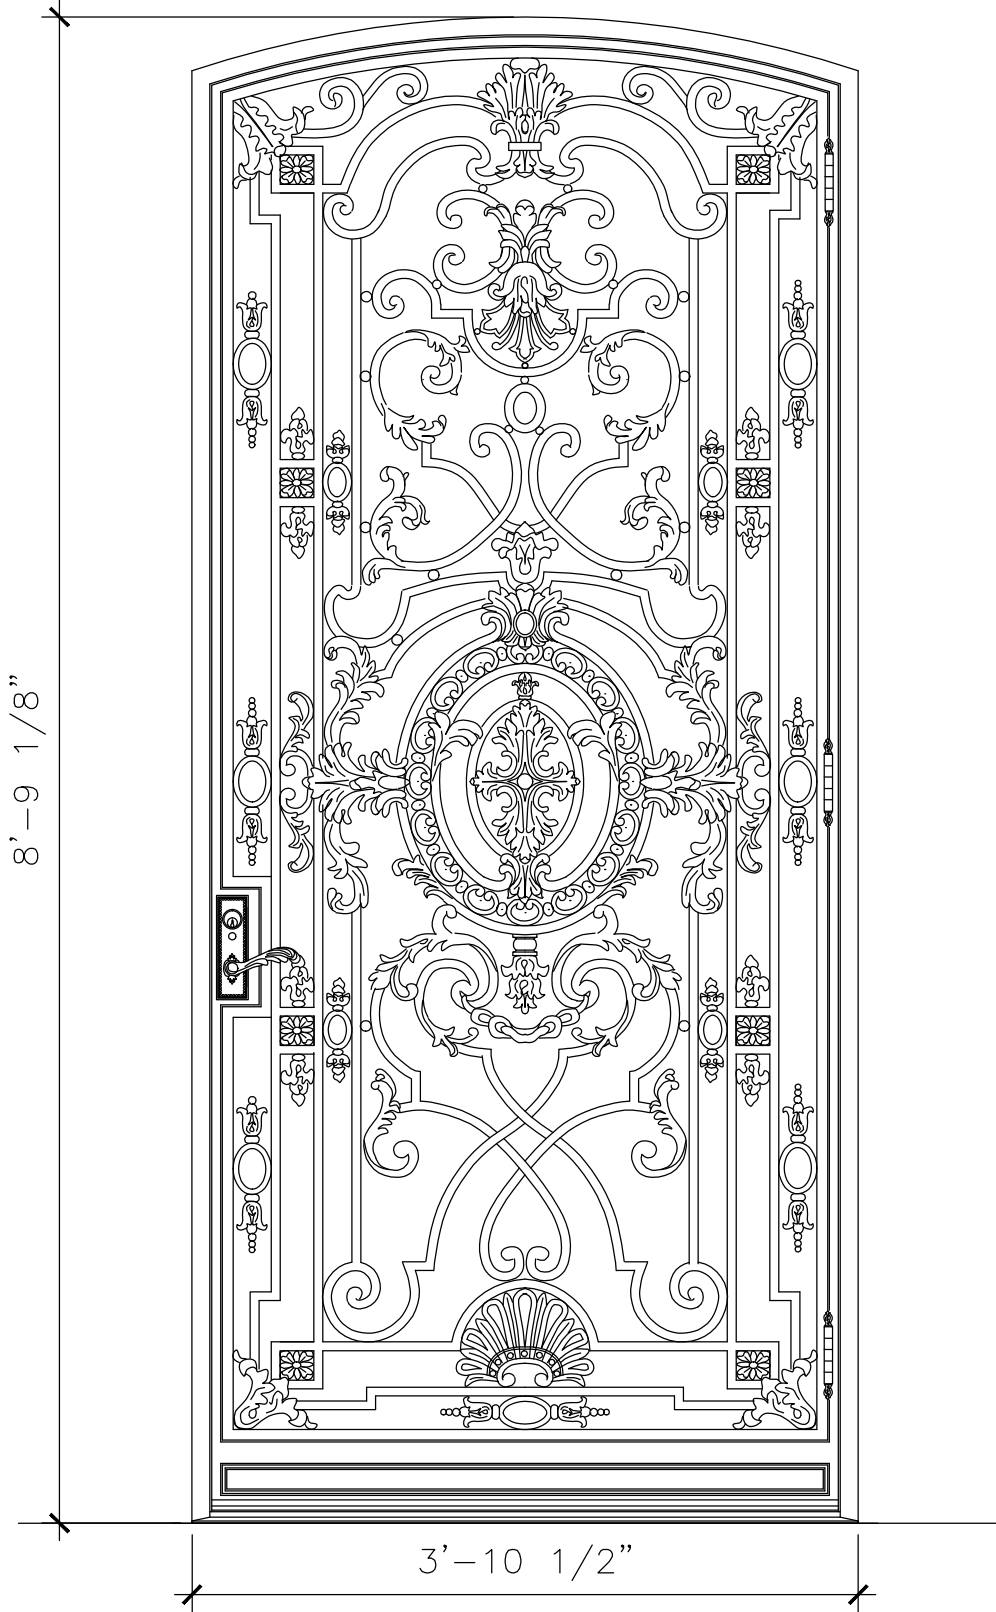


RECOMMENDED MATERIALS
ALUMINUM, BRONZE

FINISHES
PAINTED, ANTIQUED, PATINA, BRUSHED, HAND RUBBED




DOOR

DW061

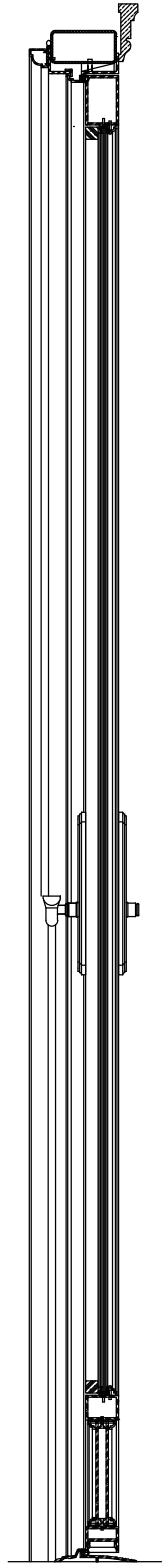

7'-8 3/4"

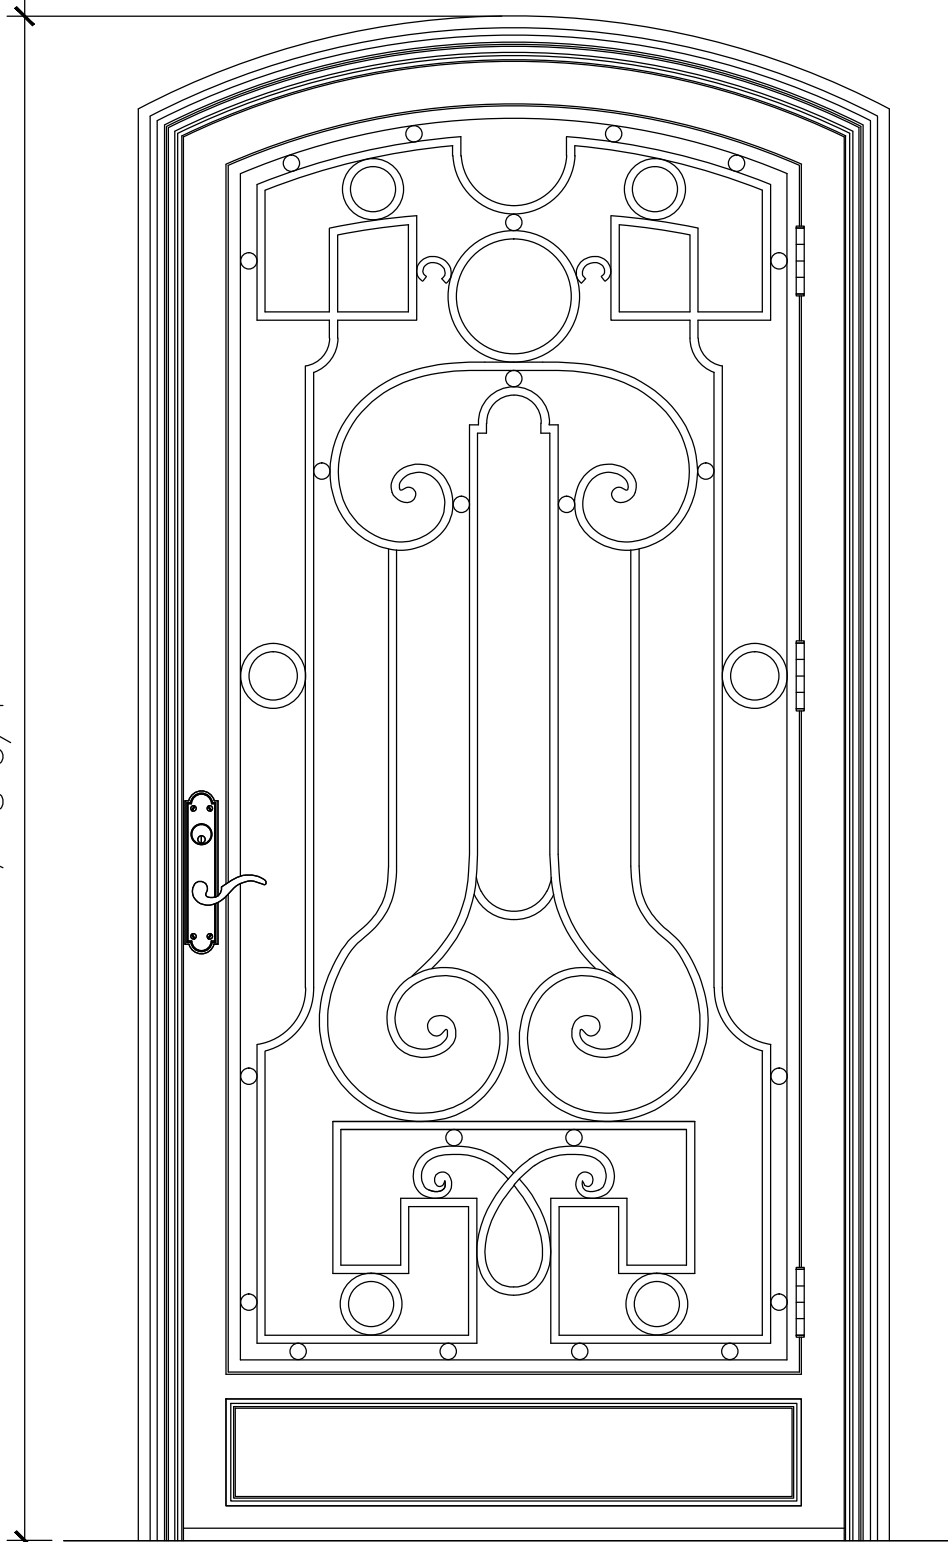


3'-9 3/4"

RECOMMENDED MATERIALS
ALUMINUM, BRONZE

FINISHES
PAINTED, ANTIQUED, PATINA, BRUSHED, HAND RUBBED



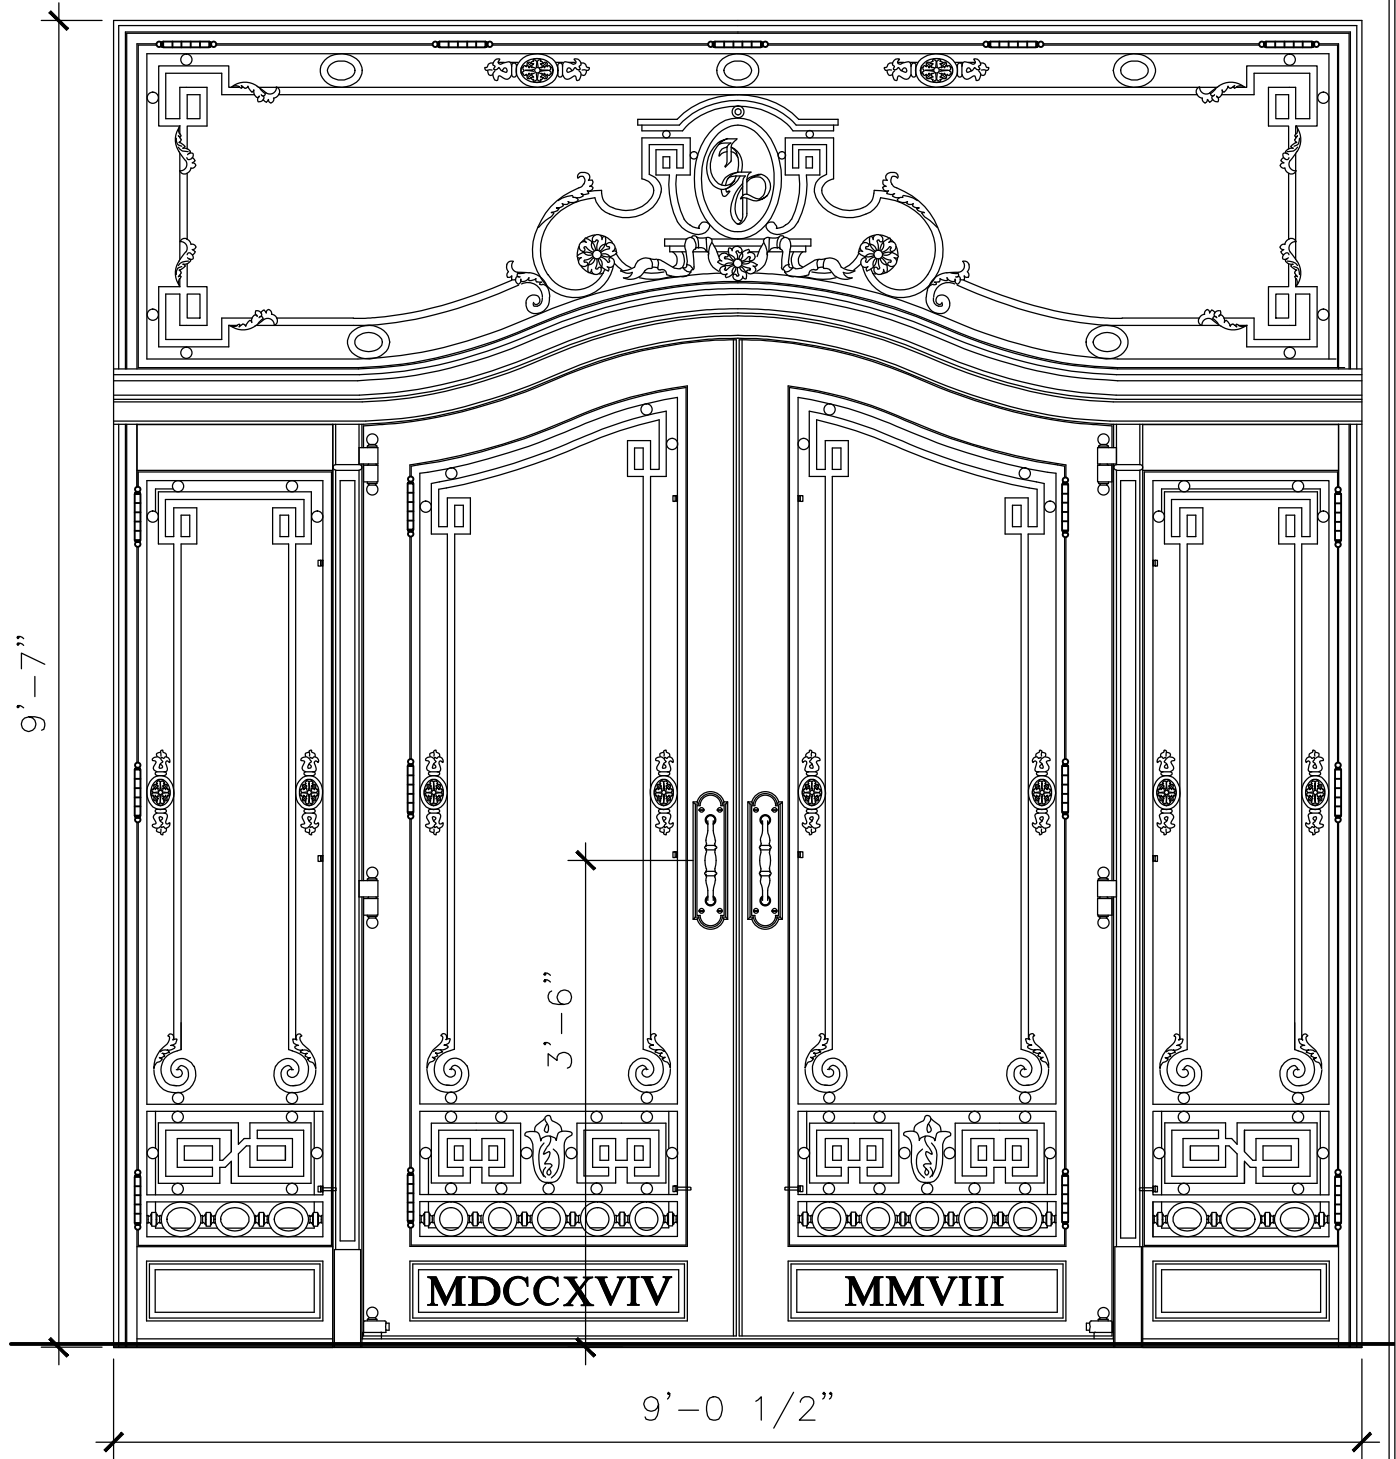


RECOMMENDED MATERIALS
ALUMINUM, BRONZE

FINISHES
PAINTED, ANTIQUED, PATINA, BRUSHED, HAND RUBBED



DOOR

DW063

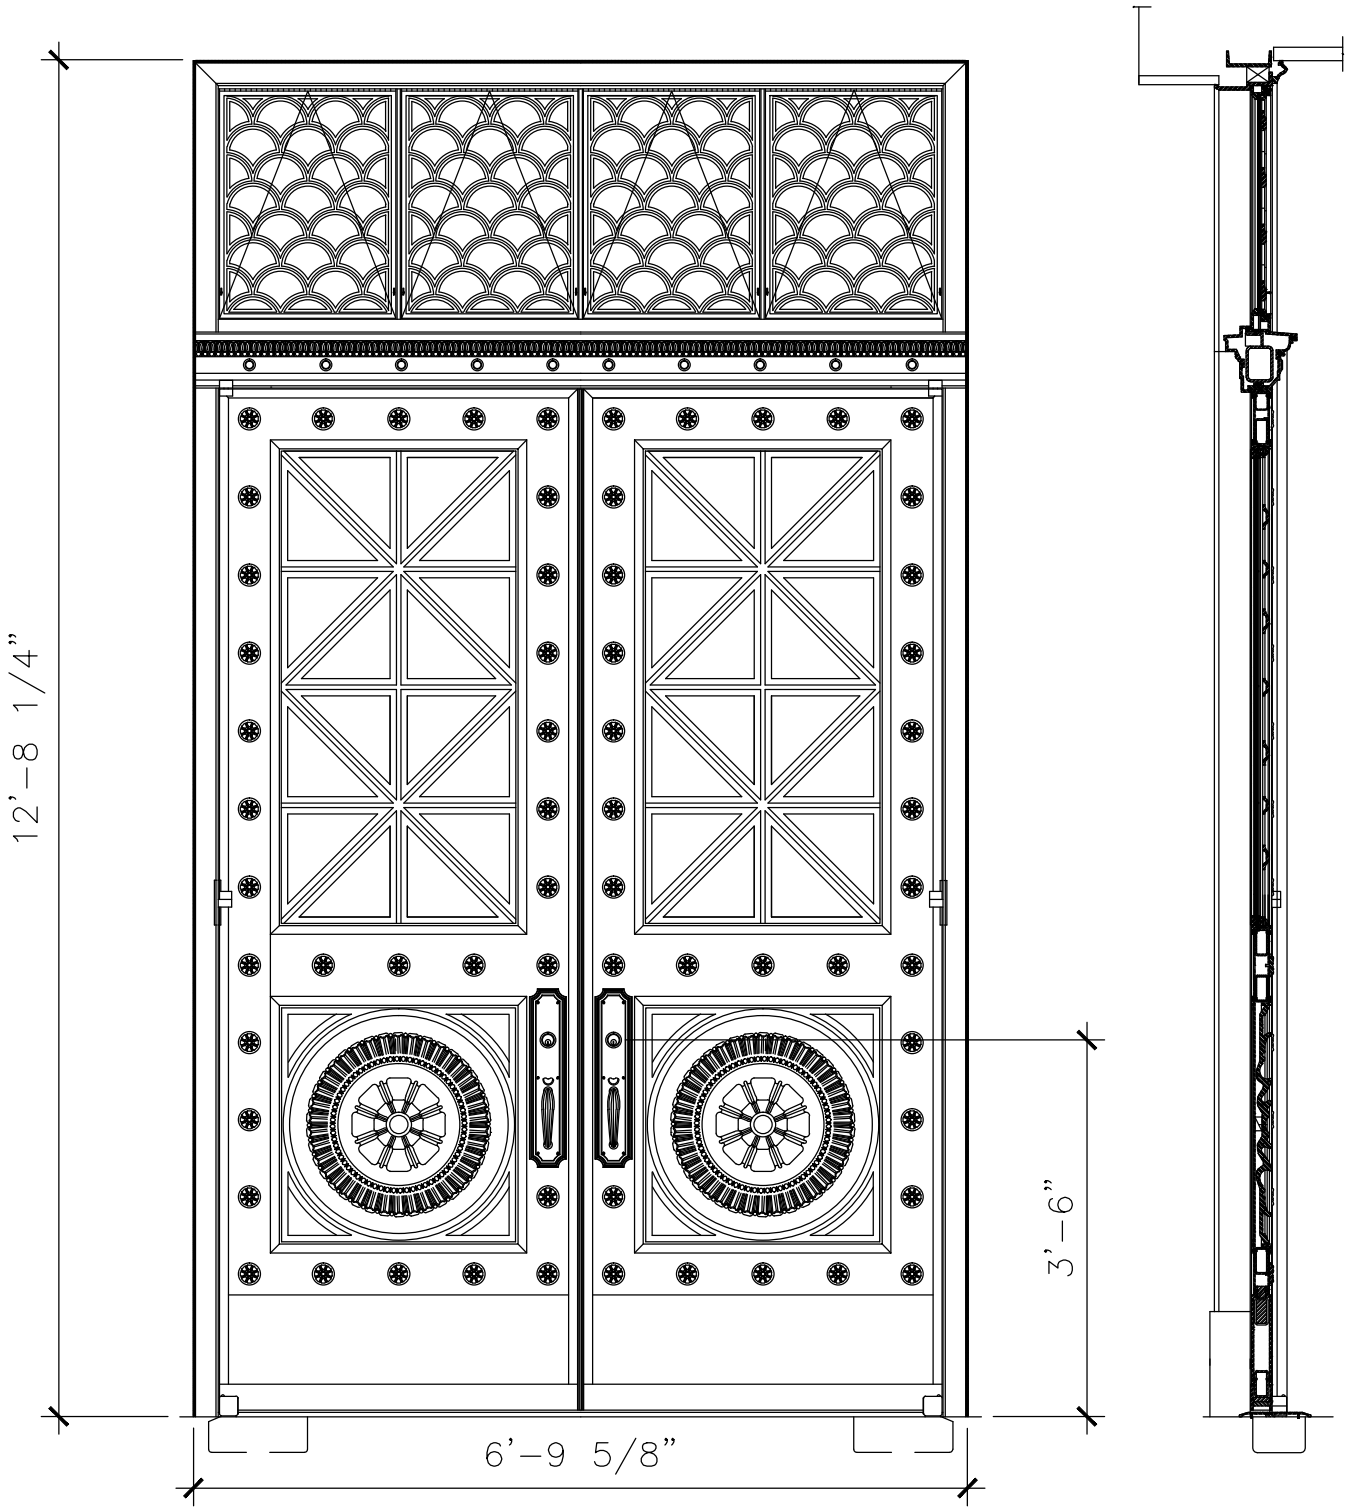

RECOMMENDED MATERIALS
ALUMINUM, BRONZE


FINISHES
PAINTED, ANTIQUED, PATINA, BRUSHED, HAND RUBBED




DOOR

DW064

7'-2" FO

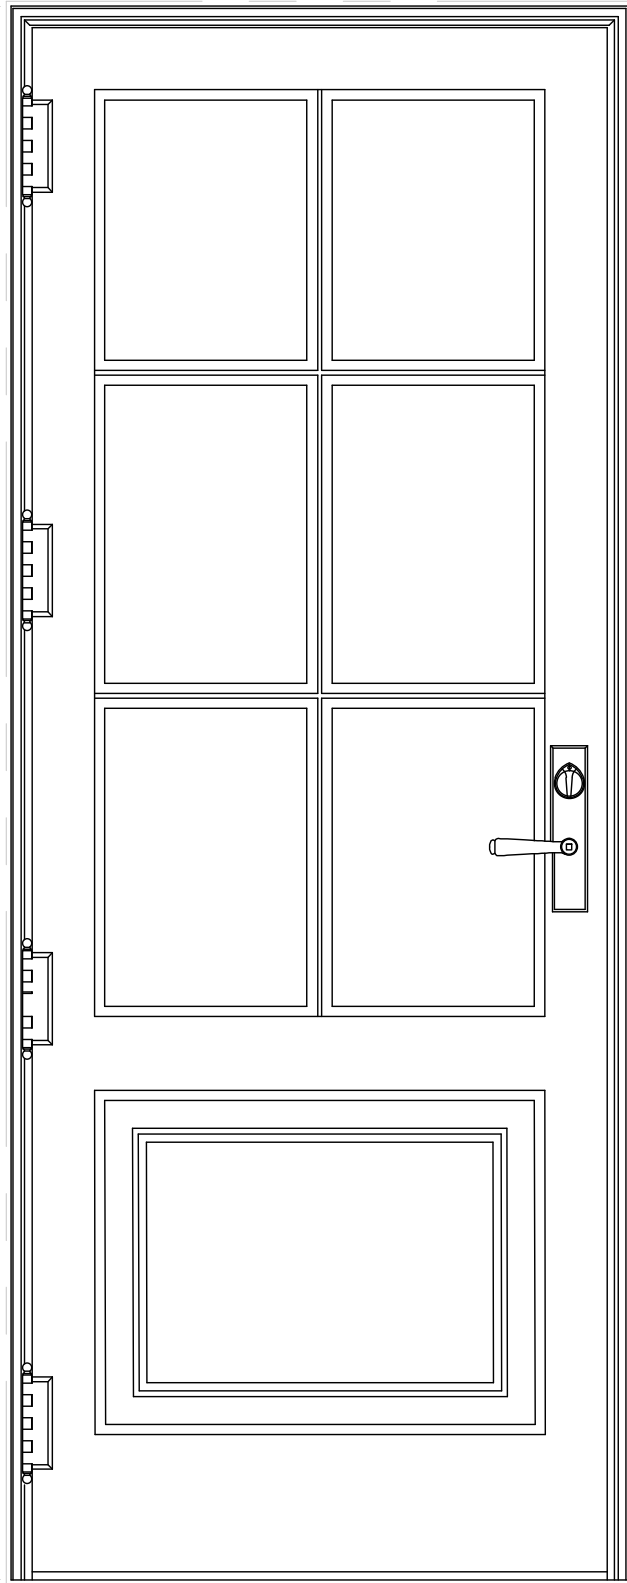


2'-10" FO

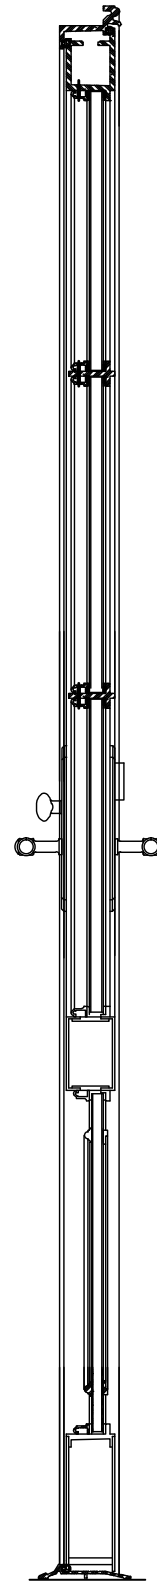

RECOMMENDED MATERIALS
ALUMINUM, BRONZE

FINISHES
PAINTED, ANTIQUED, PATINA, BRUSHED, HAND RUBBED




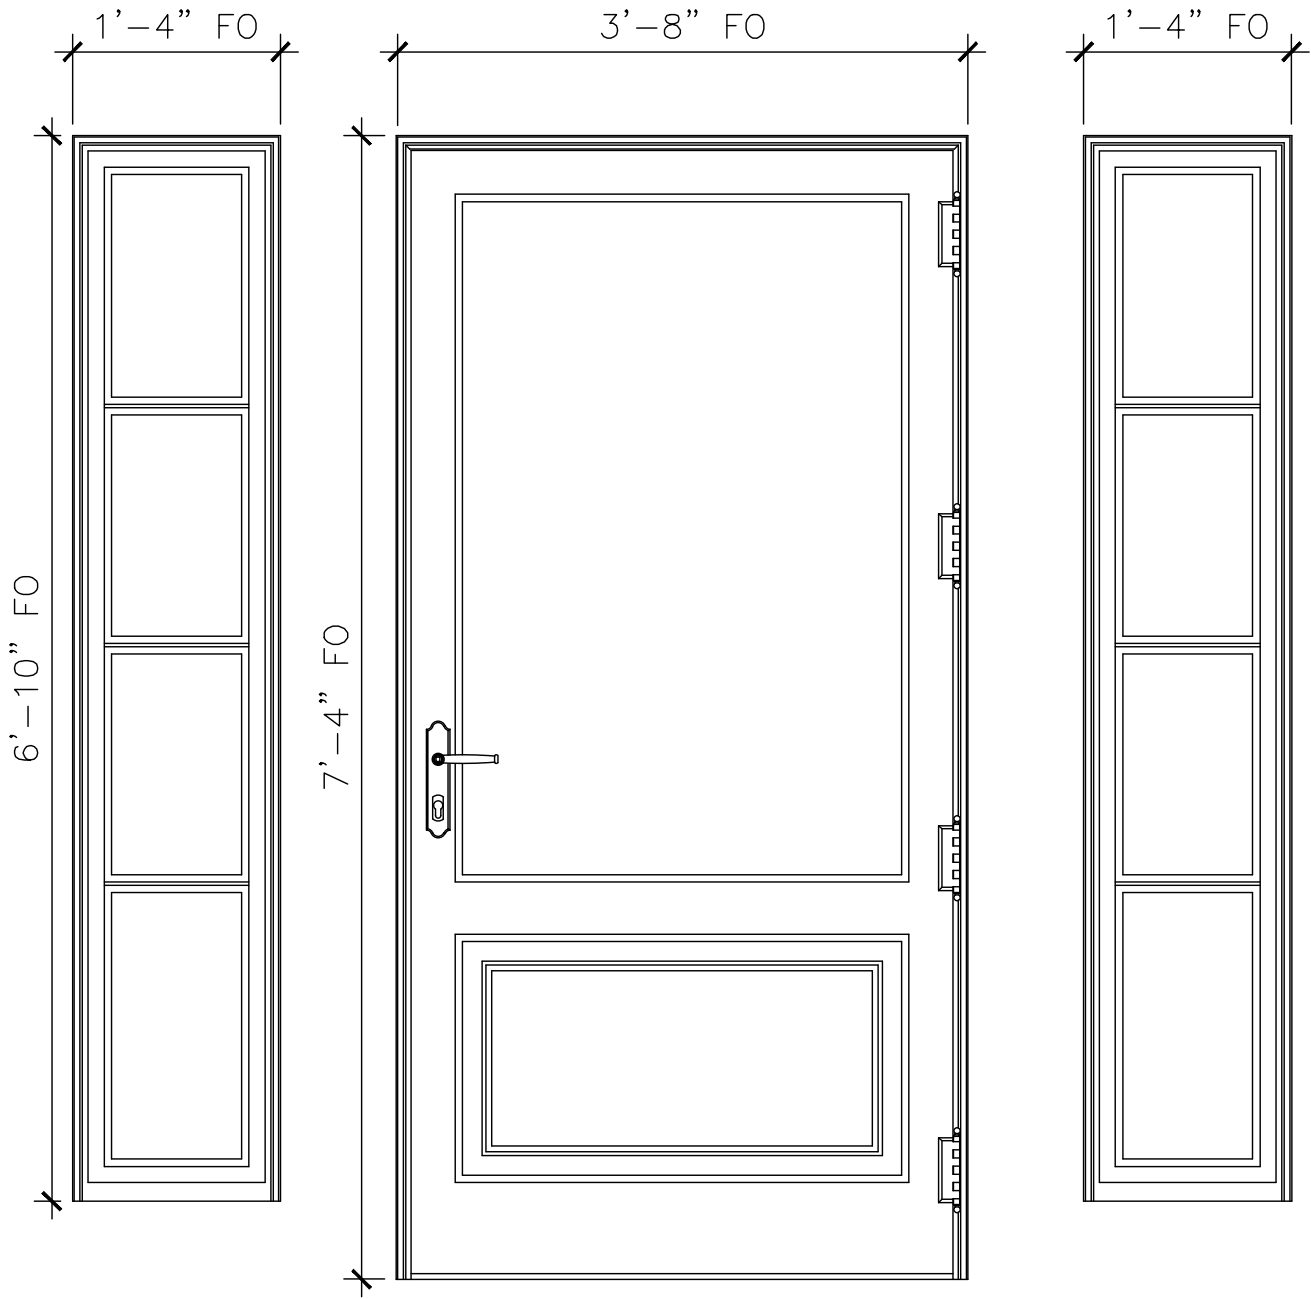

RECOMMENDED MATERIALS
ALUMINUM, BRONZE

FINISHES
PAINTED, ANTIQUED, PATINA, BRUSHED, HAND RUBBED



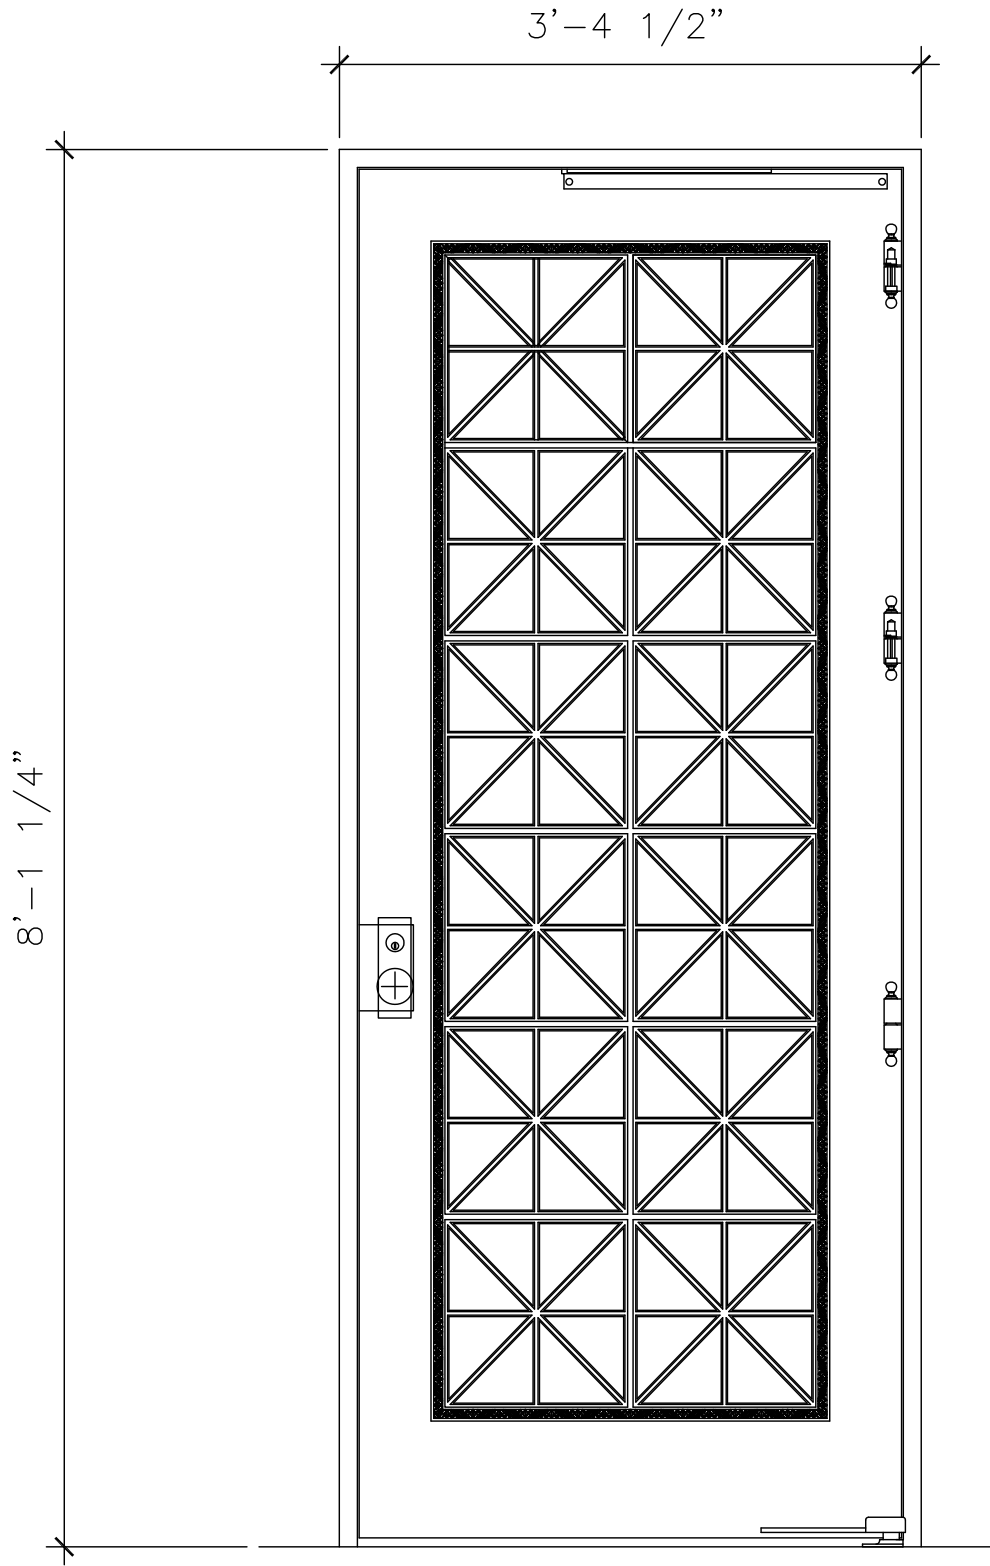


RECOMMENDED MATERIALS

ALUMINUM, BRONZE

FINISHES

PAINTED, ANTIQUED, PATINA, BRUSHED, HAND RUBBED

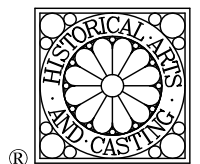


WINDOW

DW067

10'-0 1/8" WD

16'-0 13/16" WD

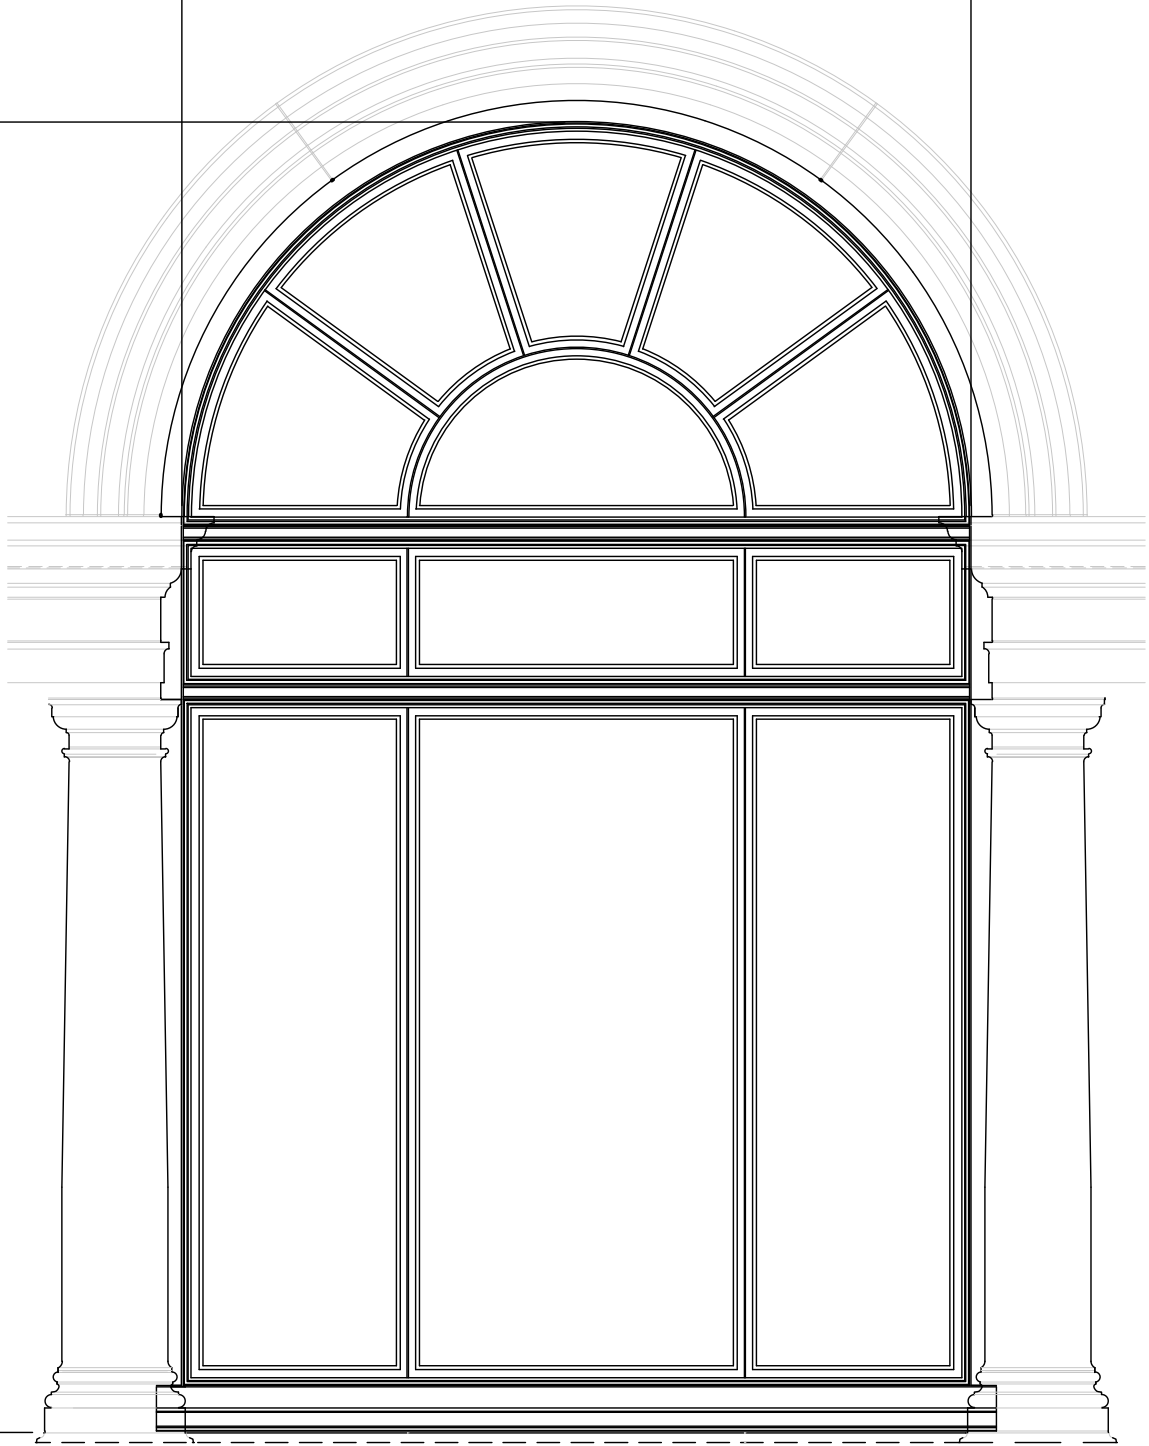

RECOMMENDED MATERIALS

ALUMINUM, BRONZE

FINISHES

PAINTED, ANTIQUED, PATINA, BRUSHED, HAND RUBBED




1

DOOR

DW068

10' - 4 3/4" FINISH DOOR

10' - 1 1/4" FINISH DOOR

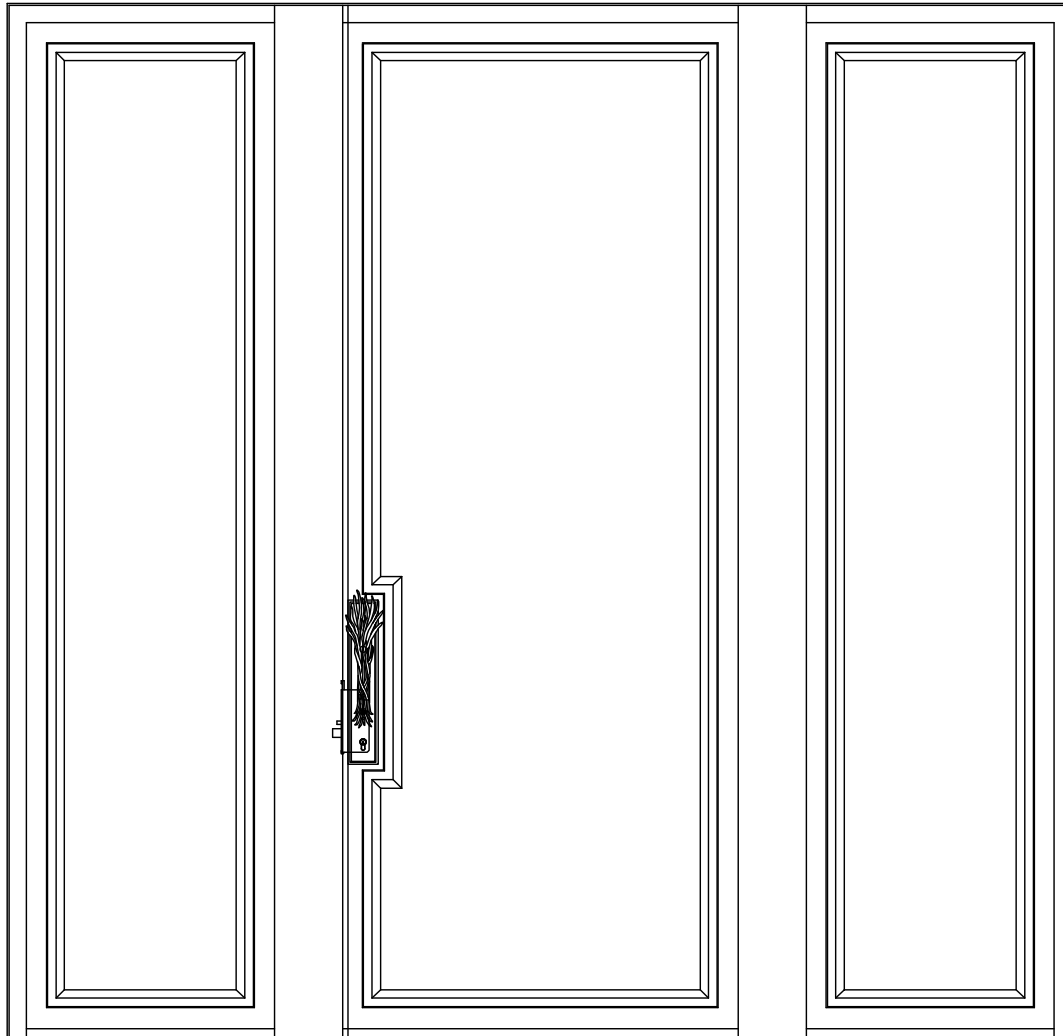


RECOMMENDED MATERIALS
ALUMINUM, BRONZE

FINISHES
PAINTED, ANTIQUED, PATINA, BRUSHED, HAND RUBBED



DOOR

DW069

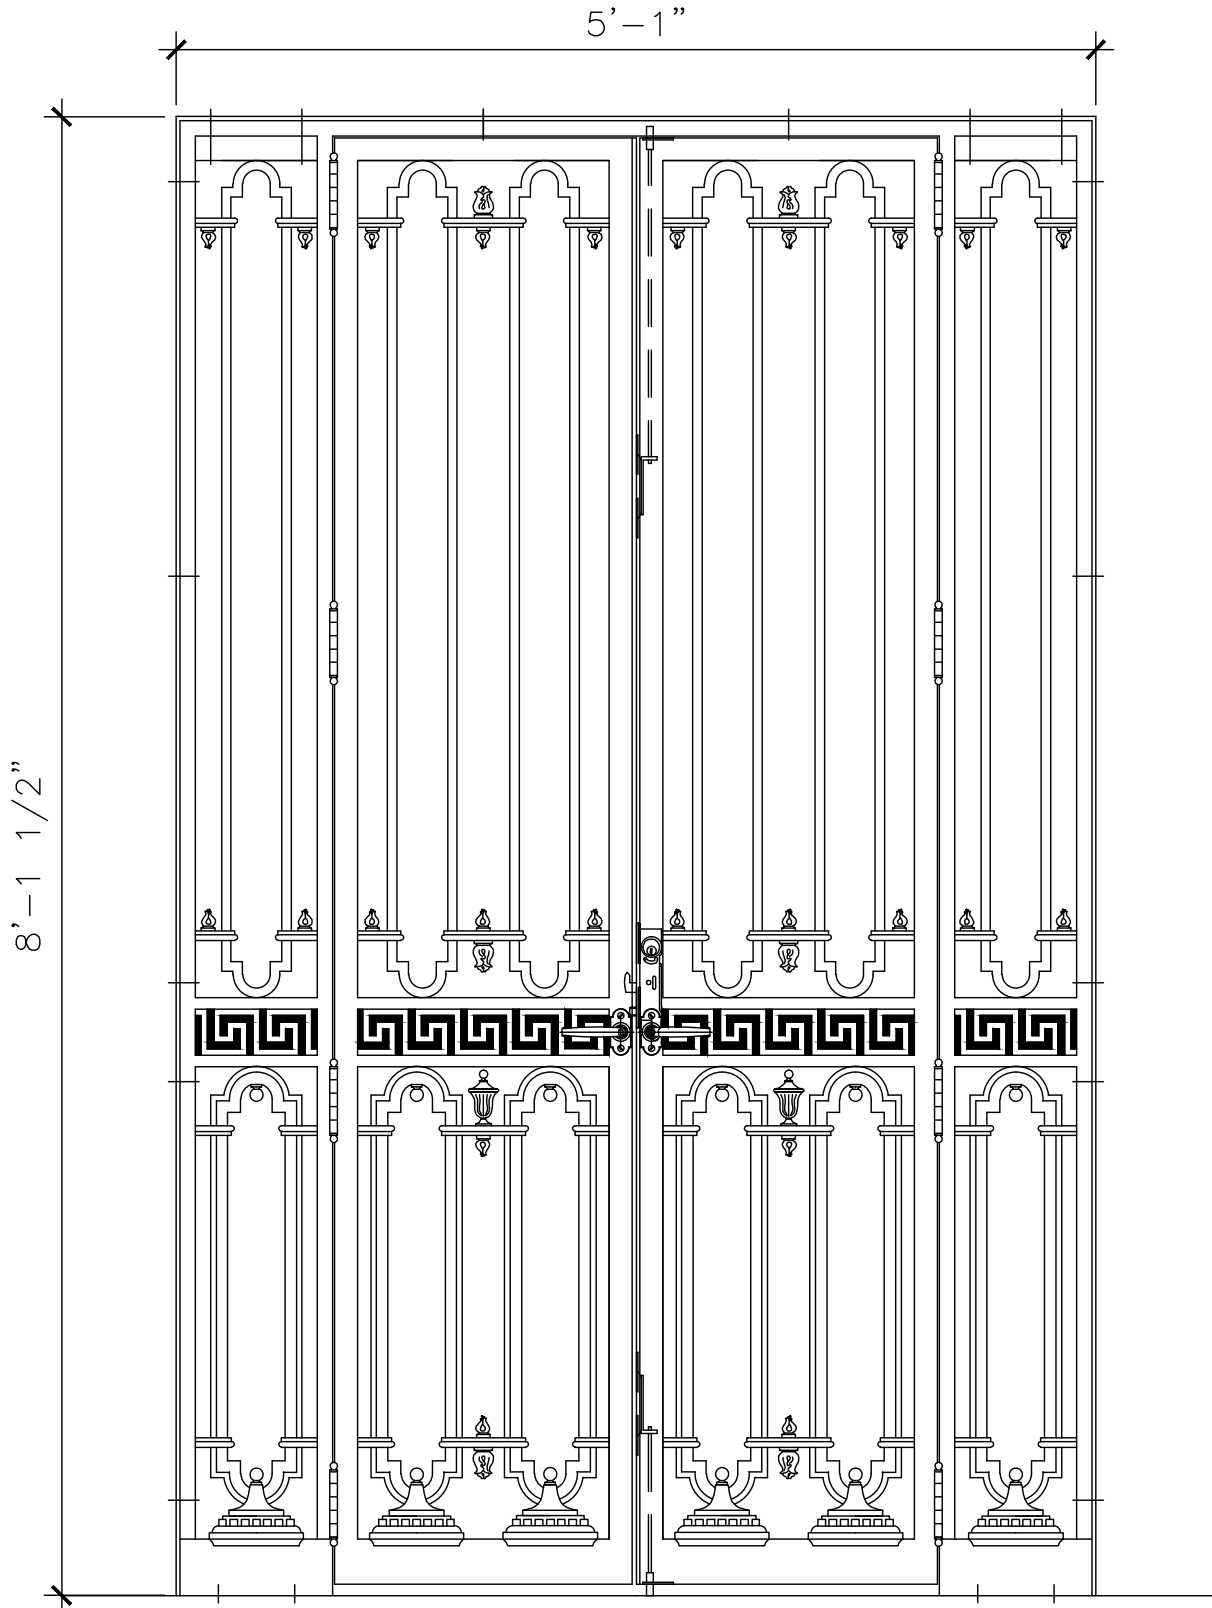



RECOMMENDED MATERIALS
ALUMINUM, BRONZE

FINISHES
PAINTED, ANTIQUED, PATINA, BRUSHED, HAND RUBBED



CURVED DOOR

DW070

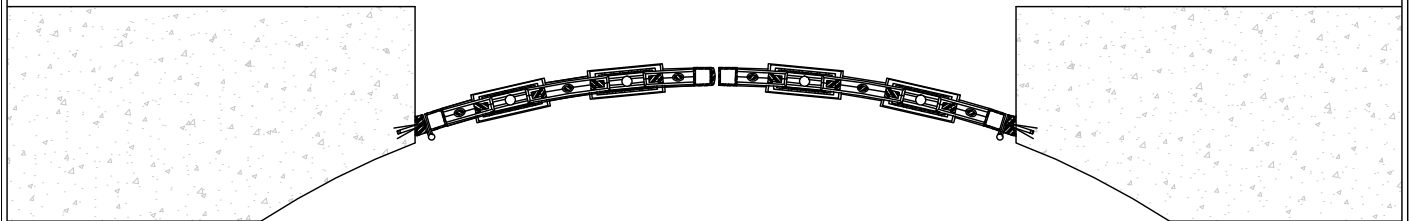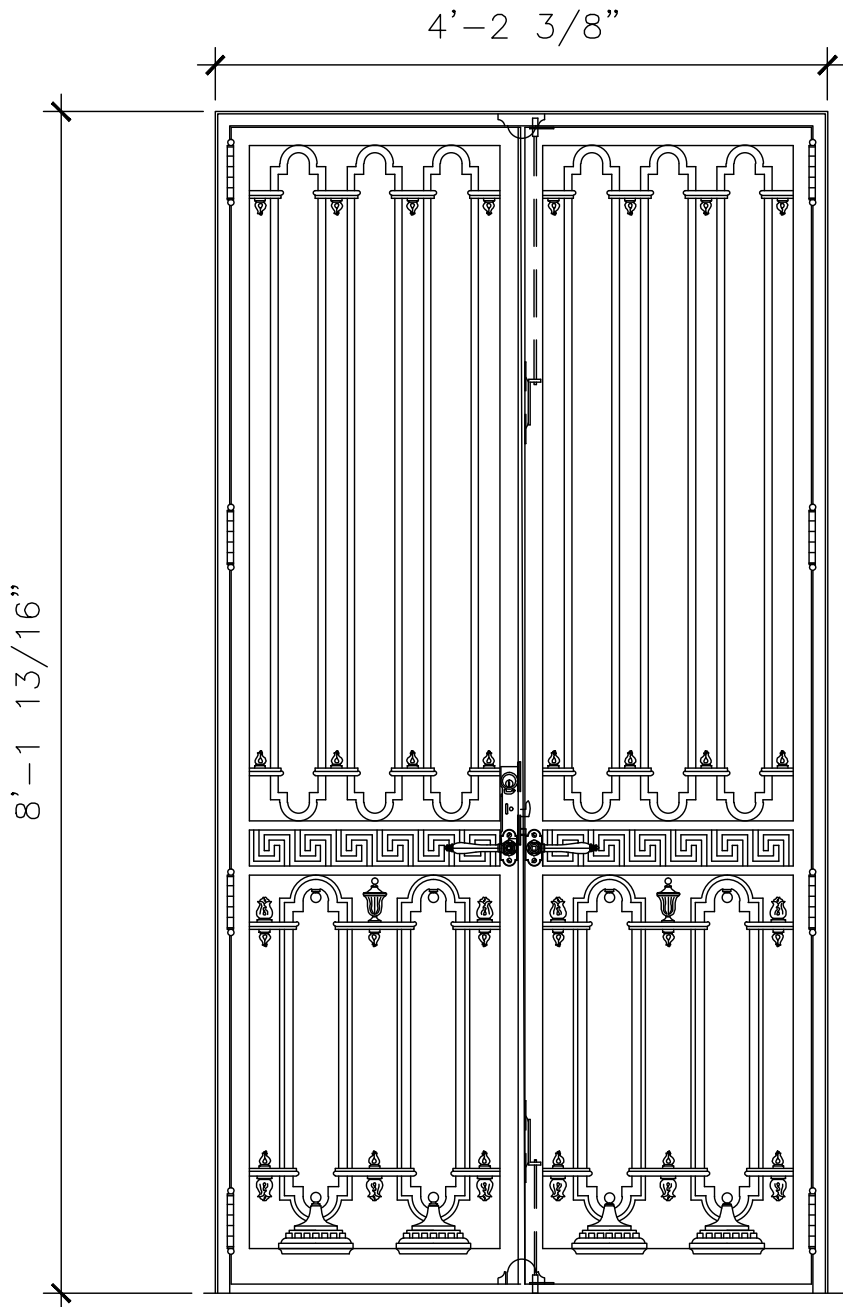

RECOMMENDED MATERIALS
ALUMINUM, BRONZE

FINISHES
PAINTED, ANTIQUED, PATINA, BRUSHED, HAND RUBBED

